


C JHS 0-26-4

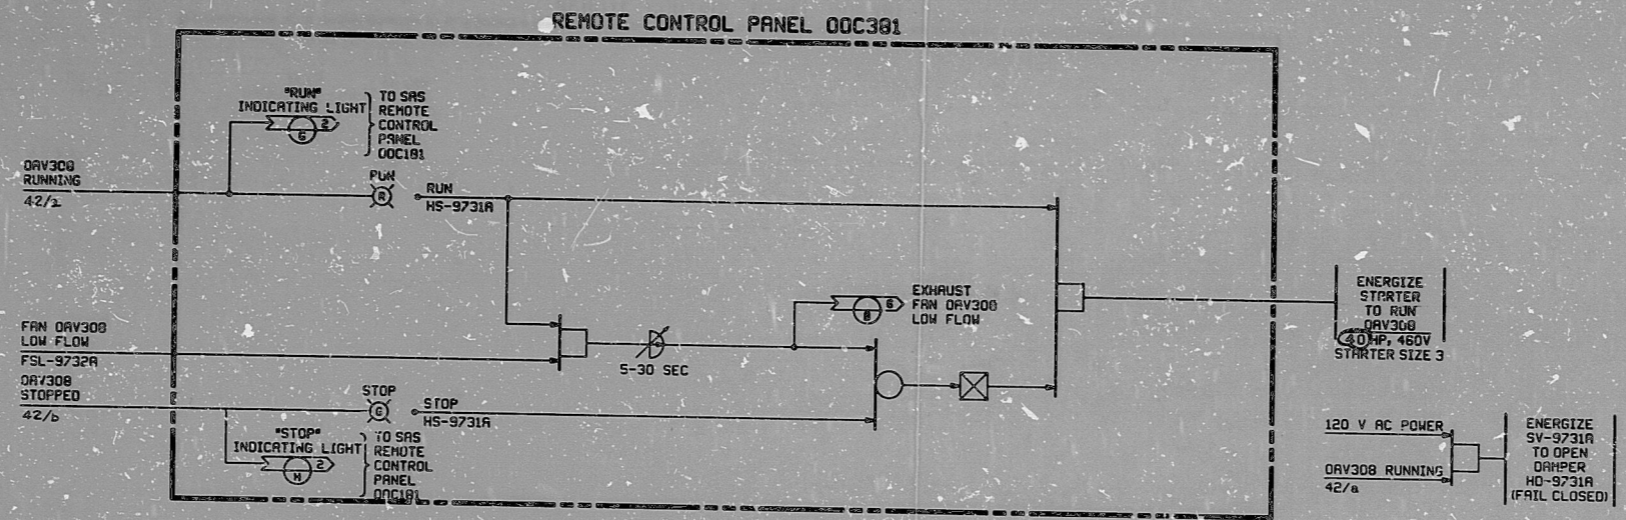

SERVICE AREA EXHAUST FAN DAV308 (SAE)


CROSS REFERENCE TABLE

FAN NO.	HS-SV-	HD	FSL-
DAV308	9731A	9731A	9732A
DAV308	9731B	9731B	9732B

This drawing and the design it covers are the property of BECHTEL. They are hereby loaned and on the borrower's express agreement that they will not be used for any other project without the written consent of the lender. If the borrower is to be used for any other project, the borrower must obtain the written consent of the lender.



PRC APERTURE CARD

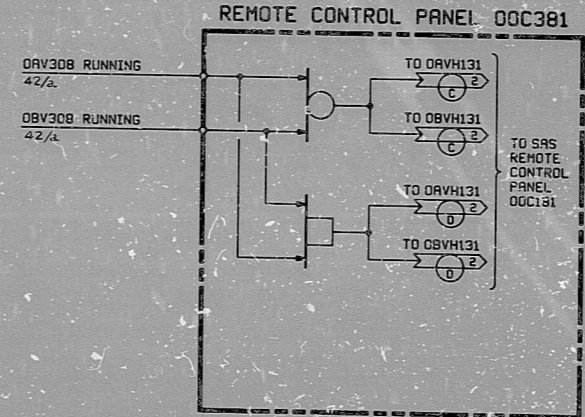

NO.	DATE	REVISIONS	BY	CHKD	APP'D	REASON
1	10/1/55	DESIGN FREE ISSUE	CC	CC	CC	REVISIONS
2	10/1/55	REVISED AS NOTED	CC	CC	CC	REVISIONS
3	10/1/55	REVISED AS NOTED	CC	CC	CC	REVISIONS
4	10/1/55	ISSUED FOR CONSTRUCTION	CC	CC	CC	REVISIONS

SCALE: NONE  
 DRAWING: LK/SBB  
 DRAWING: RCG

**BECHTEL**  
 SAN FRANCISCO

PUBLIC SERVICE ELECTRIC AND GAS COMPANY  
 HOPE CREEK GENERATING STATION

LOGIC DIAGRAM  
 AUXILIARY BLDG.-SERVICE AREA  
 SERVICE AREA EXHAUST FANS (SAE)

JUL 9 No.	DRAWING No.	REV.
10855	H-93-0 SHT 3	3

S/U - GL



I certify that the microfilm image contains all the information shown on this microfilm was made in the normal and regular course of business. This is a true, full, correct and complete reproduction and replacement for and/or in lieu of original documents prepared by the United States Government or its contractors.

Signed: **DANNY**  
 Camera Operator Det A 27-82 Camera Type MRG 1

RIDS

8307250589

