


Sheet Number	Date
T2B-1001-07A	5/85
Y2B-1001-07A	5/85
Z2B-1001-07A	5/85

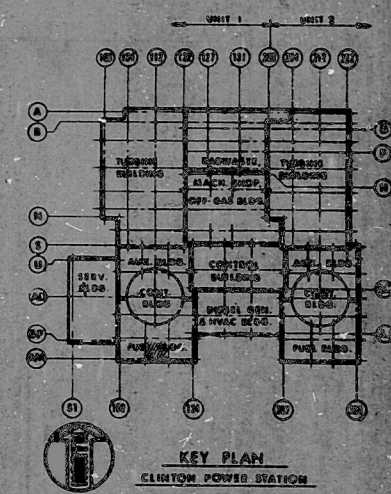

CATEGORY 1

- NOTES**
- FOR GENERAL NOTES SEE DWG 521-1001
 - FOR BUILDING NOTES SEE DWG 522-1000-01A
 - THROUGH WALL EL 787.0' UNLESS NOTED
 - CONTRACTOR TO PROVIDE AS BUILT LOCATIONS FOR SHIMS.

REFERENCE DRAWINGS

522-1001-01A FUEL BLDG. GROUND FLOOR PLAN AREA 1
522-1001-07A

CHANGE DOCUMENTS

NO.	DATE	BY	CHKD	REASON
1	5/85			

8410510500
FUEL BUILDING - GROUND FLOOR FRONTING PLAN
EL. 787.0' AREA 1
CLINTON POWER STATION UNIT-1
ILLINOIS POWER COMPANY
CLINTON, ILLINOIS

DRAWING RELEASE RECORD				REVISIONS				APPROVALS			
NO.	DATE	BY	CHKD	NO.	DATE	BY	CHKD	DESIGNER	CHECKER	APPROVER	DATE
1	5/85			1	5/85						



E. S. SIKSA
2491
5-18-75
5-18-75

8410510500
FUEL BUILDING - GROUND FLOOR FRONTING PLAN
EL. 787.0' AREA 1
CLINTON POWER STATION UNIT-1
ILLINOIS POWER COMPANY
CLINTON, ILLINOIS

522-1001-07A

PDR

8410310500

