

42  
 0  
 0  
 42  
 0  
 0  
 27  
 0  
 0

COMPUTER  
 APP. 806606  
 ECW SCREEN  
 WASH PUMP 1A  
 RUN

ECW SCREEN  
 WASH VALVE  
 FY-6914  
 (1-E-6939)

TO ANN. CPOOL  
 WINDOW 1-2  
 ECW SCREEN  
 WASH PUMP 1A  
 TRIPPED

CS-MB (1554) ECW SCREEN WASH PUMP No. 1A

BLOCK	CONTACT	POSITION		USE
		STOP	AUTO START	
A	NC (1)	X		SP
	NO (2)		X	CONT
B	NC (3)		X	CONT
	NO (4)	X	X	SP

MAINTAINED CONTACT  
 X-DENOTES CONTACT CLOSED  
 G.E. CAT. # CR2940UB203C

LCS-16948 ECW SCREEN WASH PUMP No. 1A

BLOCK	CONTACT	POSITION		USE
		REMOTE START	START	
A	NC (1)	X		SP
	NO (2)		X	CONT
B	NC (3)	X		SP
	NO (4)		X	SP

MAINTAINED CONTACT  
 X-DENOTES CONTACT CLOSED  
 G.E. CAT. # CR2940UB203A

REFERENCE DRAWINGS

0-E-0105 - ELECT. WIRING STANDARDS & SYMBOLS  
 1-E-3202-SH, 2- ECW SCREEN WASH PUMPS  
 LOGIC DIAGRAM  
 1-E-6948 - CONTROL WIRING DIAGRAM ECW  
 SCREEN WASH PUMP No. 1A

NOTE

1. THIS RELAY IS LOCATED IN SEPARATE COMPT.

LEGEND

27 - CONTROL PWR NOT AVAILABLE  
 42X - LOW VOLTAGE PICK-UP RELAY

INFORMATION  
 THIS DOCUMENT IS  
 SUBJECT TO REVISION  
 WITHOUT NOTIFICATION  
 TO THE USER OF THIS  
 COPY

TERA  
 APERTURE  
 CARD

480V MCC BUS COMPT. (B)  
 MECH. EQUIP. NO. 3R28INPA102A

NUCLEAR SAFETY RELATED CLASS 1E

PKG: 004	SUFF: 052	ACT: 581
DRAWING TITLE ELECTRICAL ELEMENTARY DIAGRAM ECW SCREEN WASH PUMP 1A		CONTRACT NO. SCALE CR-0241 NONE DRAWING NO. 4-R-28 1-E-4948-B

ISSUED FOR USE	DB	HW	DS
ISSUED FOR REVIEW & COMMENT	A.S.	HW	DS
DATE	DESCRIPTION	BY	CHK
		PROJ. ENGR.	PROJ. MGR.
		DATE	NO. DATE
		DESCRIPTION	BY
		CHK	PROJ. ENGR.
		ENG	MGR.


Brown & Root Inc.  
 ENGINEERS-CONSTRUCTORS  
 HOUSTON, TEXAS

SOUTH TEXAS  
 PROJECT

INFORMATION  PRELIMINARY  REVIEW  USE  CONSTRUCTION

BROWN & ROOT INC.  
 MICROFILM SERVICES

MONDAY, JAN. 21 1980

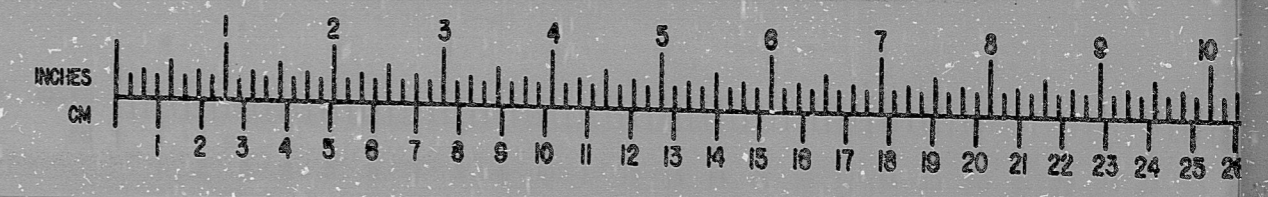

8.5"

11"

17"



RDS

8112100524

