



J-10-0 SHT. 27

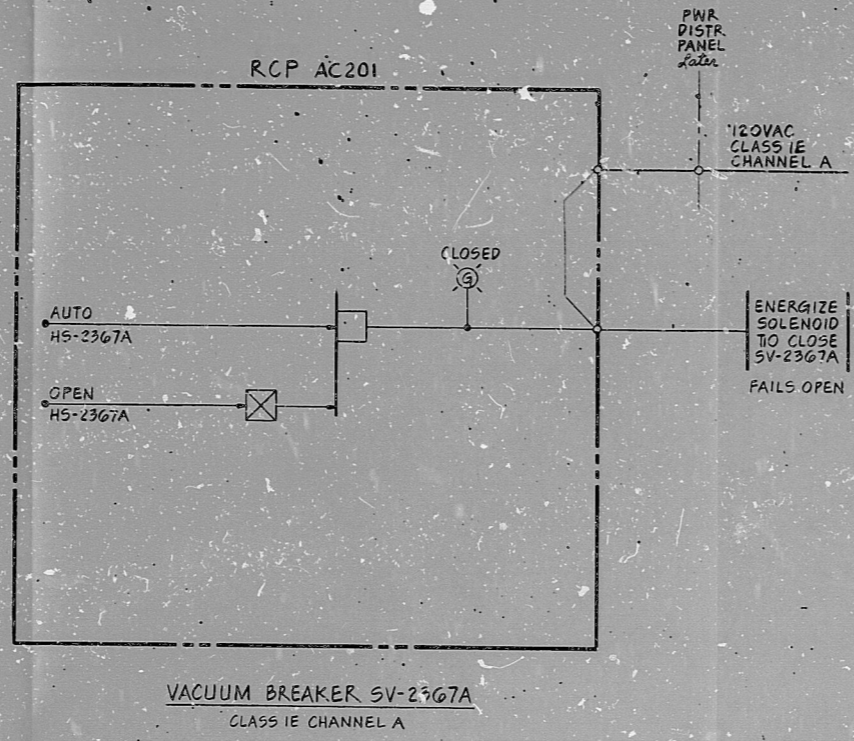

This drawing and the design it covers are the property of BECHTEL. They are hereby loaned and on the borrower's express agreement that they will not be reproduced, copied, loaned, exhibited, nor used except in the limited way and private use permitted by any written consent given by the lender to the borrower.

CROSS REFERENCE TABLE

SACS LOOP	VACUUM BREAKER	HAND SW	RCP	PWR DISTR PNL	CLASS 1E CHANNEL
A	SV-2367A	H5-2367A	AC201	later	A
B	C	C	CC201		C
	B	B	BC201		B
	D	D	DC201		D

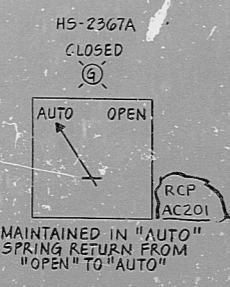

PRO APERTURE CARD

△					
△					
△	DESIGN FREEZE ISSUE				
△	THIS SHEET ADDED ISSUED FOR CONSTRUCTION				
NO.	DATE	REVISION	BY	CHKD	ENGR
SCALE NONE	DESIGNED F.W.W.		DRAWN W.L.		APPR

BECHTEL
SAN FRANCISCO

PUBLIC SERVICE ELECTRIC AND GAS COMPANY
HOPE CREEK GENERATING STATION

LOGIC DIAGRAM
STATION SERVICE WATER SYSTEM
VACUUM BREAKERS

JOB No.	DRAWING No.	REV.
10355	J-10-0 SHT 27	1 Q

S/U-EA

RIDS

8307250739

