


J-10-0 SHT 2D

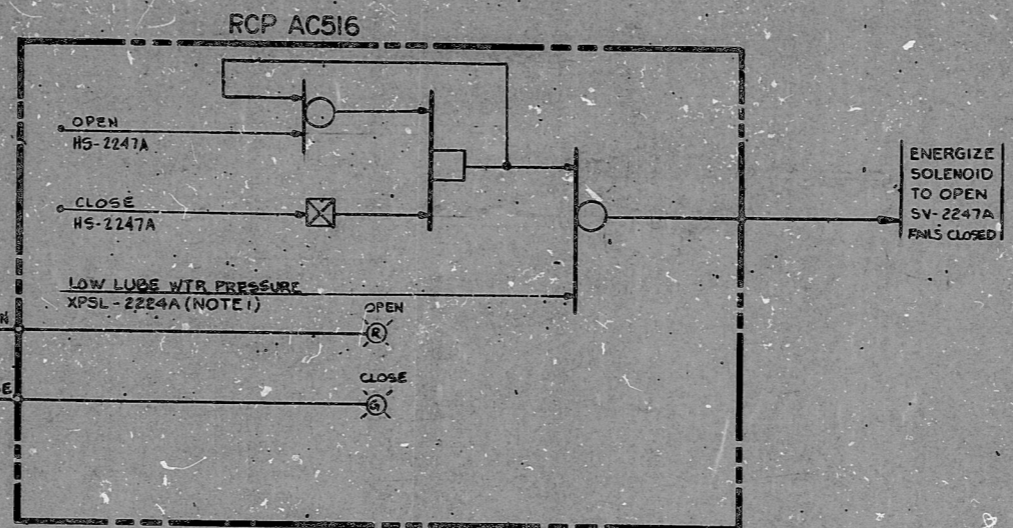


NOTE
1. CONTACTS OPEN ON CONDITION STATED.

SSW AP502 LUBE WTR FROM HEAD TANK DISCH. VLV. SV-2247A
CLASS 1E CHANNEL A

CROSS REFERENCE TABLE

SOLENOID	HAND SWITCH	RCP	PRESSURE SWITCH	1E CHANNEL
SV-2247A	HS-2247A	AC516	XPSL-2224A	A
SV-2247B	HS-2247B	BC516	XPSL-2224A	B
SV-2247C	HS-2247C	CC516	XPSL-2224A	C
SV-2247D	HS-2247D	DC516	XPSL-2224A	D

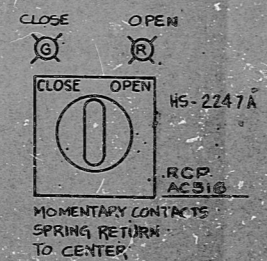

PRO APERTURE CARD

DESIGN	ISSUE	DATE	BY	CHKD	APP'D
BECHTEL SAN FRANCISCO					
PUBLIC SERVICE ELECTRIC AND GAS COMPANY HOPE CREEK GENERATING STATION					
LOGIC DIAGRAM STATION SERVICE WATER SYSTEM SERV WTR PMP AP502 LUBE WTR FROM SV-2247A					
JOB NO.	REVISION NO.	DATE	BY	CHKD	APP'D
10858	J-10-0	8/25			

S/U-EA

RIDS

4307250743

