


INFORMATION
THIS DOCUMENT IS
SUBJECT TO REVISION
WITHOUT NOTIFICATION
TO THE USER OF THIS
COPY

- 49X TO RUN CP002 (WINDOW 4-4) "CCW TRN. B VLV OVERLOAD" VIA ISOL. DEVICE #DB0882A
- 27 BYPASS STATUS INOP. PNL. 2M2ICWIND #1 "CCW TO RC PUMPS CTMT. ISOL. VLV." VIA ISOL. DEVICE #DB0882B
- 33 ESE STATUS MON. PNL. 2M2ICWIND #1 "CCW TO RC PUMPS CTMT. ISOL. VLV. NOT FULL CLOSED" VIA ISOL. DEVICE #DB0882C
- 33 COMPUTER PT. #4559 "CCW OUTSIDE CONTMT. ISOL. VV TRN. - B CC318 OPEN" VIA ISOL. DEVICE DB0882D

CS-MB (235B)

BLOCK	CONTACT	POSITION			USE
		CLOSE	AUTO	OPEN	
A	NC (1)	X			CONT
	NO (2)			X	CONT
B	NC (3)	X			SP
	NO (4)			X	SP

SPRING RETURN TO AUTO
X-DENOTES CONTACT CLOSED
G.E. CAT # CR294JUS203A

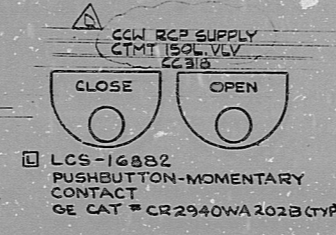

33-CC318

CONTACT	VALVE POSITION	POSITION		USE
		CLOSE	OPEN	
1				THIS DWG.
2				THIS DWG.
3				THIS DWG.
4				THIS DWG.
5				THIS DWG.
6				SPARE
7				THIS DWG.
8				THIS DWG.
9				SPARE
10				SPARE
11				SPARE
12				SPARE
13				SPARE
14				SPARE
15				THIS DWG.
16				SPARE
17				OPENS ON MECH. OVERLOAD ON CLOSING THIS DWG.
18				OPENS ON MECH. OVERLOAD ON OPENING THIS DWG.

- REFERENCE DRAWINGS
- 0-E-0105 - ELECT. WIRING STANDARDS (SYMBOLS)
 - 1-E-3181 - SH.6-CCW COMPONENT ISOLATION VALVE LOGIC DIAGRAM
 - 1-E-6882 - CONTROL WIRING DIAGRAM CCW CONTAINMENT ISOLATION VALVE CC318

NOTE
1-K821 CONTACT ACTUATE ON CONTAINMENT ISOLATION PHASE 'B' SIGNAL

TERA APERTURE CARD
BROWN & ROOT, INC.
JUL 28 1981
STP - EDCC
LEGEND
1-RR004 - SOLID STATE PROTECTION SYSTEM TRAIN B ACTUATION CABINET
27 - CONTROL POWER NOT AVAILABLE
480V MCC E1B2 COMPT. G1 MECH. EQUIP. NO 2R201CC318

NUCLEAR SAFETY RELATED CLASS I.E.

DATE	DESCRIPTION	BY	CHK	PROJ. ENG.	PROJ. MGR.	DATE	DESCRIPTION	BY	CHK	PROJ. ENG.	PROJ. MGR.
11/29/80	REVISED, REISSUED FOR USE	RLG	RLG								
11/29/80	REVISED & ISSUED FOR USE	KP	KP								
11/29/80	ISSUED FOR USE	D3	D3								
11/29/80	ISSUED FOR REVIEW (COMMENT)	A.S.	A.S.								

CC PKG: 038 | SUFF: 102 | ACT: 581


SOUTH TEXAS PROJECT

Brown & Root Inc.
ENGINEERS CONSTRUCTORS
HOUSTON, TEXAS

DRAWING TITLE: ELECTRICAL
ELEMENTARY DIAGRAM
CCW CONTAINMENT ISOLATION VALVE CC318

CONTRACT NO. SCALE: CR-3241 NONE
DRAWING NO 4-R-20
1-E-4882-D

INFORMATION PRELIMINARY REVIEW USE CONSTRUCTION

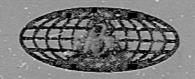

BROWN & ROOT INC.
MICROFILM SERVICES

FRIDAY, JULY 31 1981



MICROFILMED BY 575

R103

812100618

