


SERVICE	RHR HEAT-EXCH. X OUTLET	RHR HEAT-EXCH. Y OUTLET	RHR HEAT TO LIQUID RW SYSTEM	CONTROL ROD DRIVE WATER FILTERS A & B DISCHARGE	REACTOR WATER RECIP. INLET	CLEAN UP FILTER DEMAND DISCH	CLEAN UP FILTER DEMAND DISCH	CLEAN UP FILTER DEMAND INLET
P&ID	B-8-1(2) 547A (C, 4)	B-8-1(2) 547B (C, 2)	B-8-1(2) 547C (C, 2)	M-3E-1 (C)	M-45-1 (C) 547 (C, 2)	M-45-1 (C) (C, 2)	B-8-1(2) (C, 2)	M-45-1 (C) (C, 2)
IDENT. NO.	DC-8E-4407A	DC-8E-4407B	DC-8E-4407C	DF-8E-4401	50-8E-3822	50-8E-3824	50-8E-3826	50-8E-3828
PIPE CLASS AND LINE NO. DATA	18" 4006-043	18" 4006-004	4" 1805-013	4" CCD-	22" 1101 CA-016	5" EDC-017	5" EDC-075	4" EDC-016
PRESS. PSIG	540	540	180	18.0	1462	1300	1300	1300
TEMP. OF OPER.	120	120	370	140	85	170	120	120

NOTES: 588 M-19-0

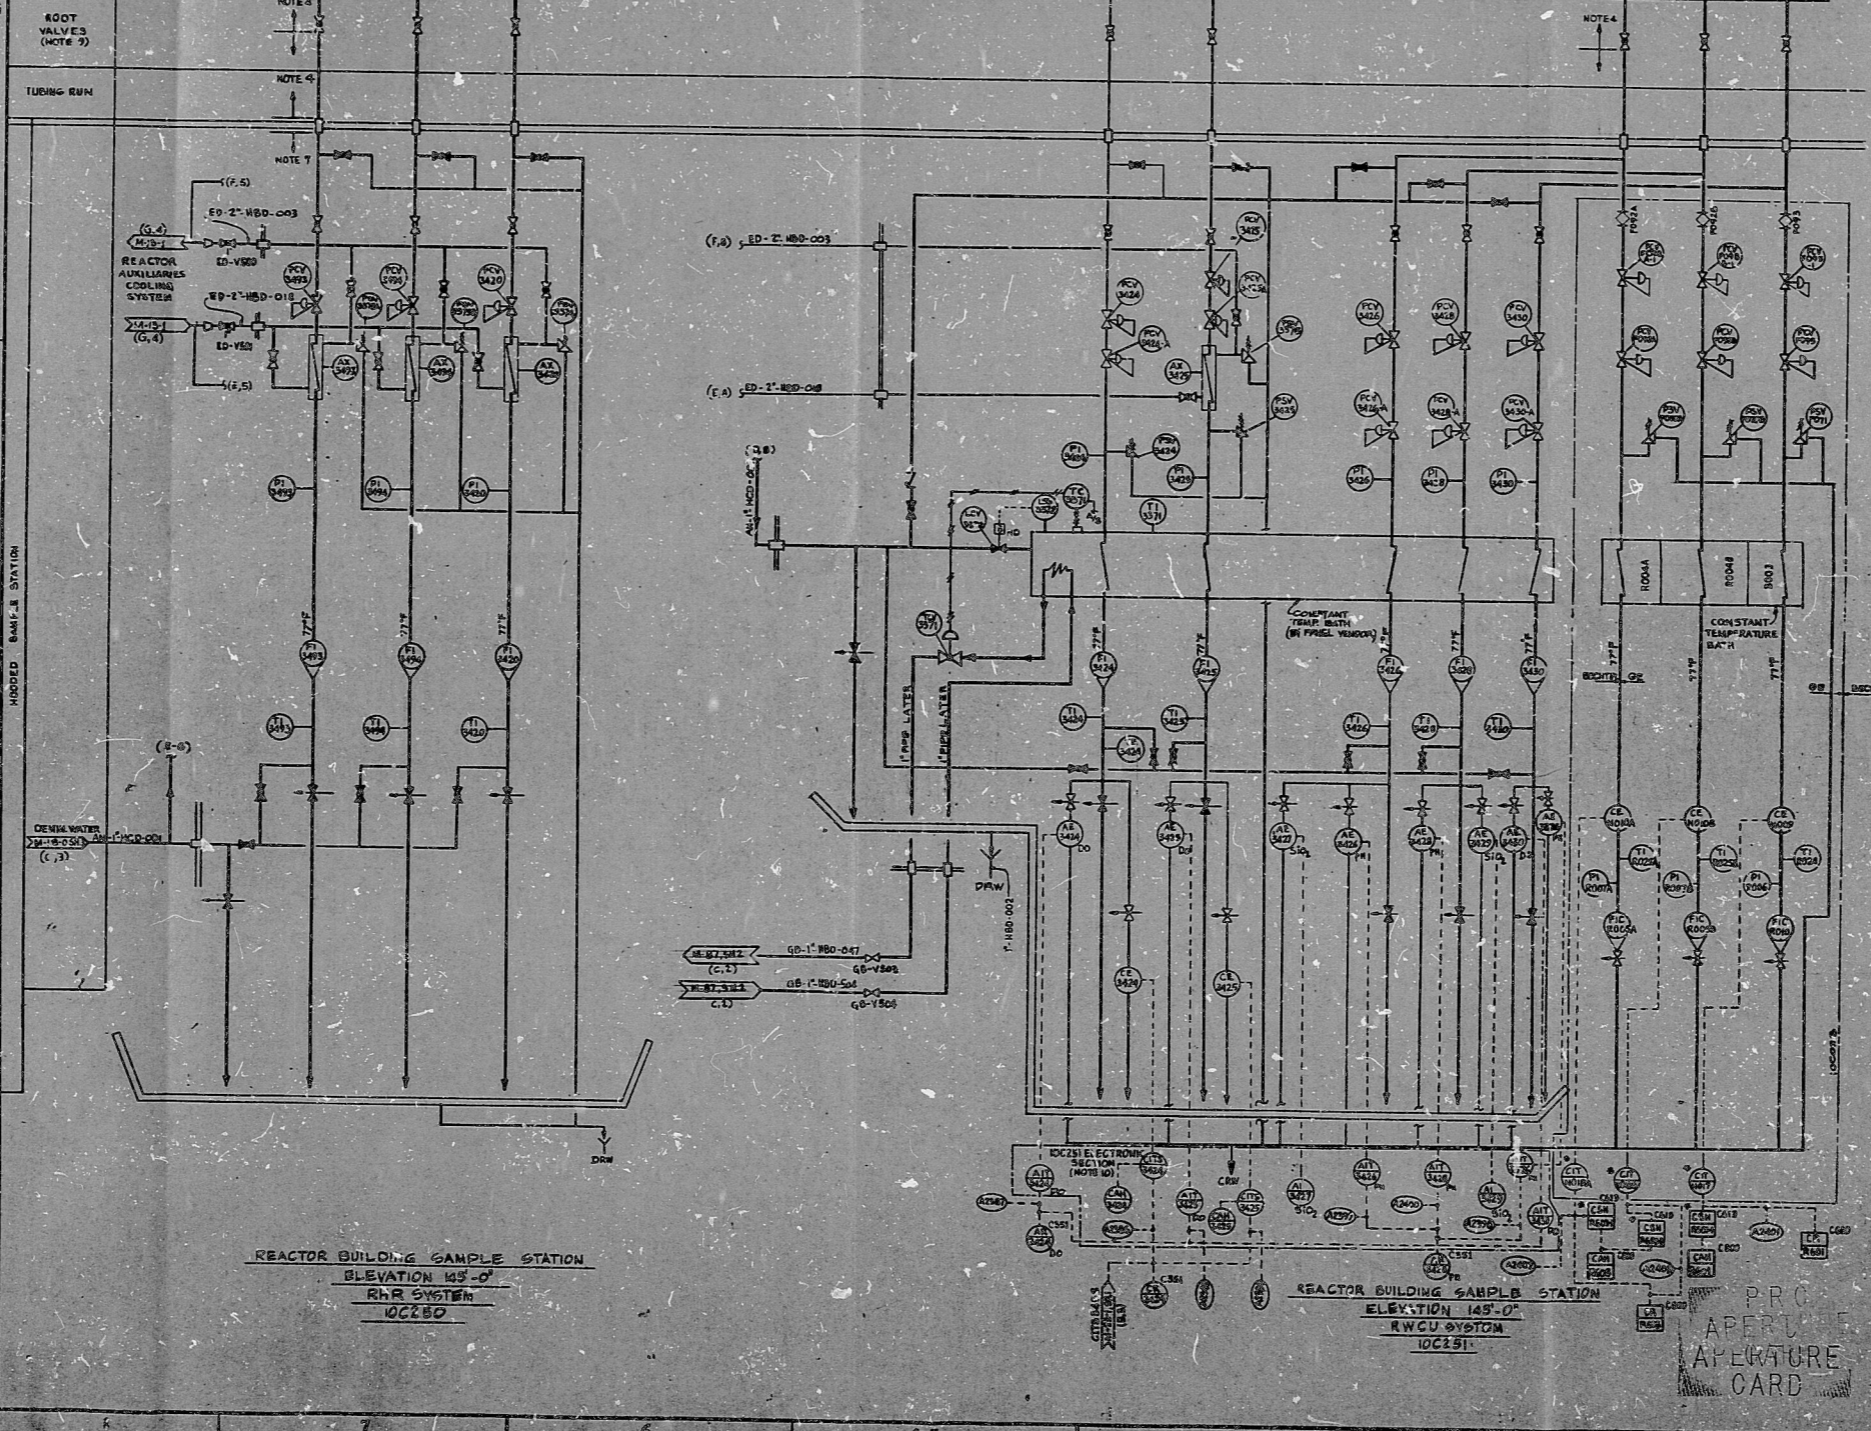

REVISION	DATE	BY	CHKD	DESCRIPTION
1				ISSUED FOR CONSTRUCTION
2				ISSUED FOR CONSTRUCTION
3				ISSUED FOR CONSTRUCTION
4				ISSUED FOR CONSTRUCTION

REVIEW
 PUBLIC REVIEW ELECTRIC AND GAS DIVISION
 NOTE GREEN GENERATING STATION
 100.10.2.10000
P&ID
PROCESS SAMPLING
 100.10.2.10000
 100.10.2.10000
 100.10.2.10000

This drawing and the data herein are the property of Babcock & Wilcox Company. They are issued based on the information furnished to the Company by the customer. The Company is not responsible for any errors or omissions in this drawing or the data herein.

RIDS

8307250774

