




No. 8700-RV-38E-0A-2

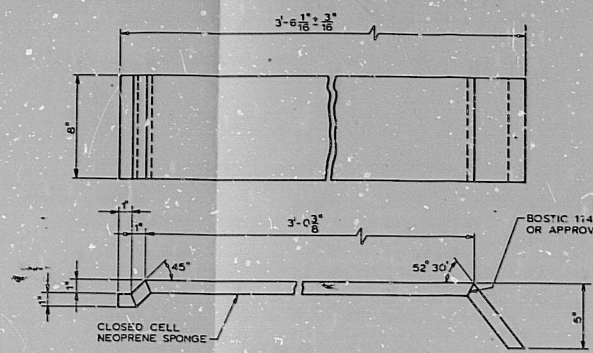

DETAIL 8
RADIAL SPLICE GASKET
4 RECD
NOTE 2
SCALE: 3/4\"/>

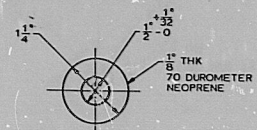


DETAIL 9
WASHER
260 RECD (INCLUDES 100% SPARES)
NOTE 2
MTS
SCALE: 3/4\"/>

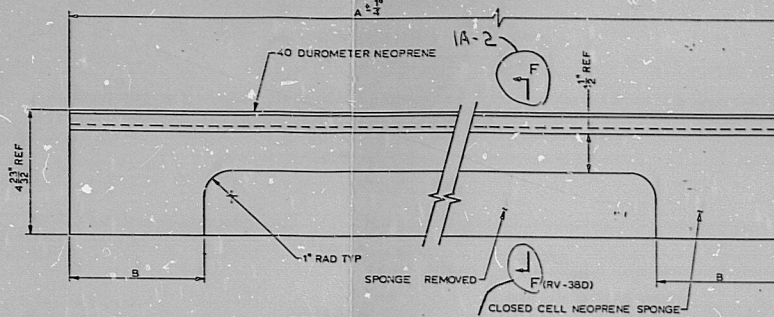


DETAIL 12
SEAL GASKET
NOTE 2
MTS
SCALE: 3/4\"/>

SEAL GASKET	A	B	NO RECD PER SET
INNER CIRCUMFERENTIAL	12'-9"	5"	4
OUTER CIRCUMFERENTIAL	17'-9"	5"	4

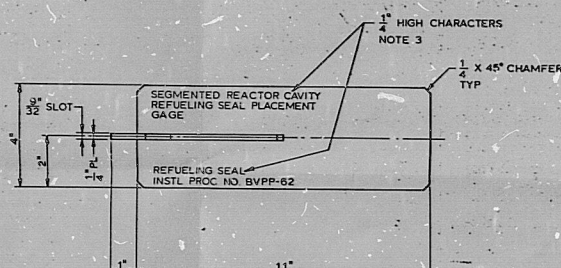

DETAIL 10
REFUELING SEAL PLACEMENT GAGE
3 RECD
HALF SIZE

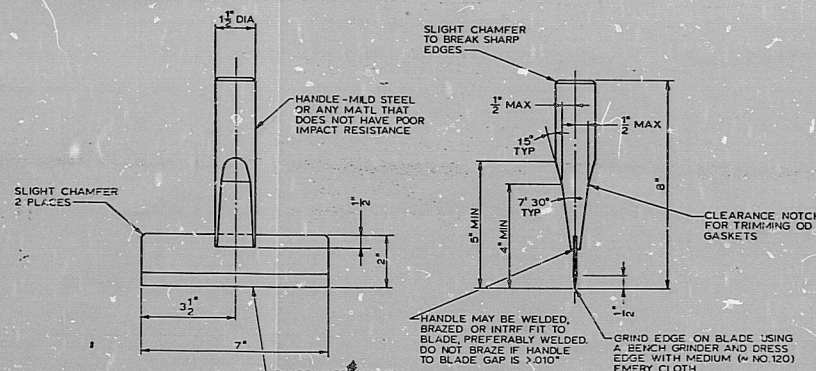

DETAIL 11
GASKET CUTTING TOOL
HALF SIZE

- NOTES
1. GENERAL NOTES & REF DRAWINGS 8700-RV-38E.
 2. TOLERANCE FOR DET 8, 9, & 12 1/16" AS FOLLOWS:
0 TO 6" - 1/16"
OVER 6" - 1/8"
ANGULAR ±10°
 3. ANY PERMANENT MARKING (STEEL STAMP, ETCH) PERMISSIBLE.

TI
APERTURE
CARD

INTERIM ISSUE
REV. 11/20/81 BY: J.E.B. DATE: 11/20/81
RESPONSIBLE ENGINEER: J.E.B.

INTERIM ISSUE
FORM 13-28.1-70 DATE 1-8-81
RESPONSIBLE ENGINEER: J.E.B.

8411050251

THE INFORMATION ON THIS DRAWING MAY NOT BE COPIED OR USED FOR OTHER THAN THE CONSTRUCTION, MAINTENANCE OR REPAIR OF THE PLANT FACILITY DESCRIBED IN THE TITLE BLOCK.

APPROVED: [Signature] REGISTERED PROFESSIONAL ENGINEER IN THE STATE OF PENNSYLVANIA

REVISIONS

NO.	DATE	DESCRIPTION
1	11/20/81	ISSUE FOR CONSTRUCTION

NO.	DATE	DESCRIPTION
1	11/20/81	ISSUE FOR CONSTRUCTION

DUQUESNE LIGHT COMPANY
ENGINEERING & CONSTRUCTION PITTSBURGH, PA.

BEAVER VALLEY POWER STATION UNIT NO. 1
SEGMENTED REACTOR CAVITY WTR SEAL
DETAILS
D. F. E. NO. AA No. 8700-RV-38E-0A-2
C. O. NO.

PDR RIDS

8411050251

