

17"

17"

11"

11"

8.5"

8.5"

8.5"


8.5"

11"

11"

17"

17"

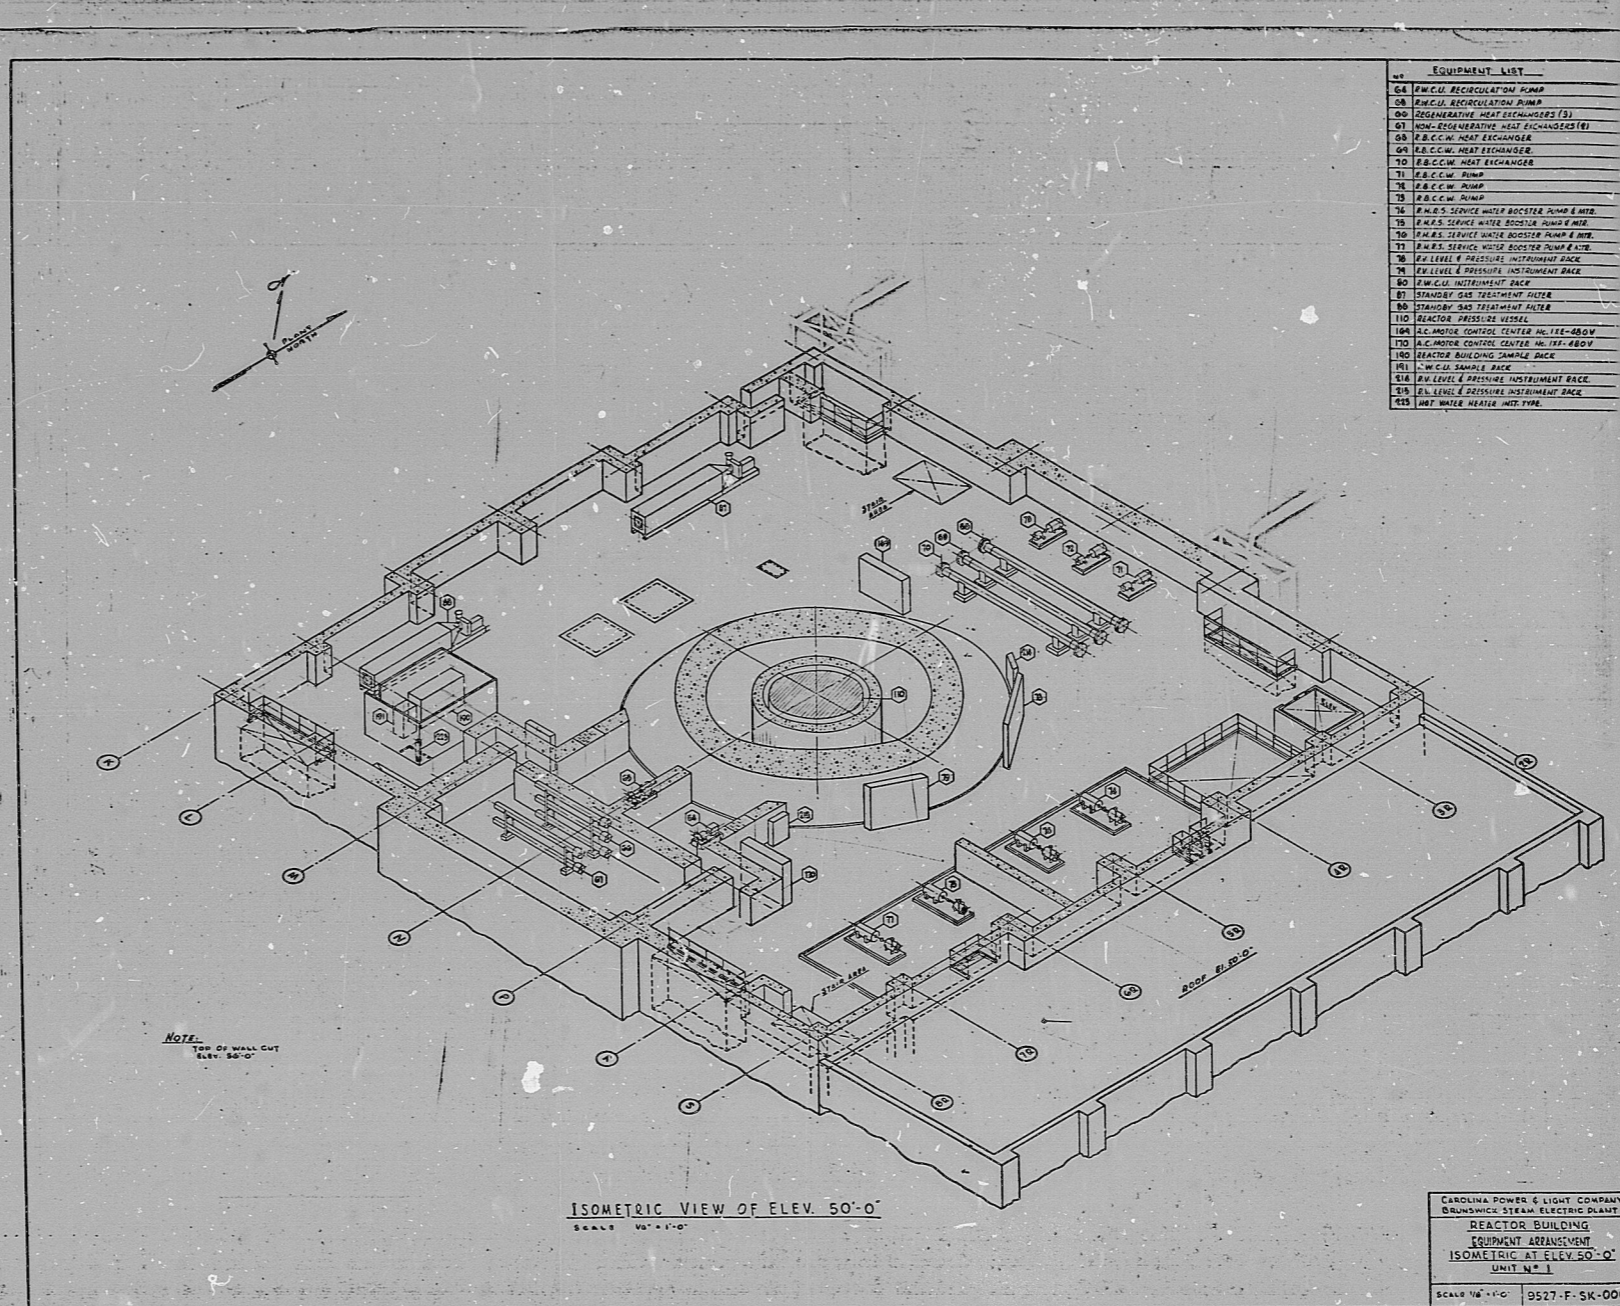

NO.	EQUIPMENT LIST
NOTE:
TOP OF WALL CUT

ISOMETRIC VIEW OF ELEV. 50'-0"
SCALE: 1/8" = 1'-0"

CAROLINA POWER & LIGHT COMPANY
REACTOR BUILDING
EQUIPMENT ARRANGEMENT
ISOMETRIC AT ELEV. 50'-0"
UNIT NO. 1
SCALE: 1/8" = 1'-0" 9527-F-5K-006

8001210145

PDR

8001210145

