


INFORMATION
THIS DOCUMENT IS
SUBJECT TO REVIEW
WITHOUT NOTIFICATION
TO THE USER OF THIS
COPY

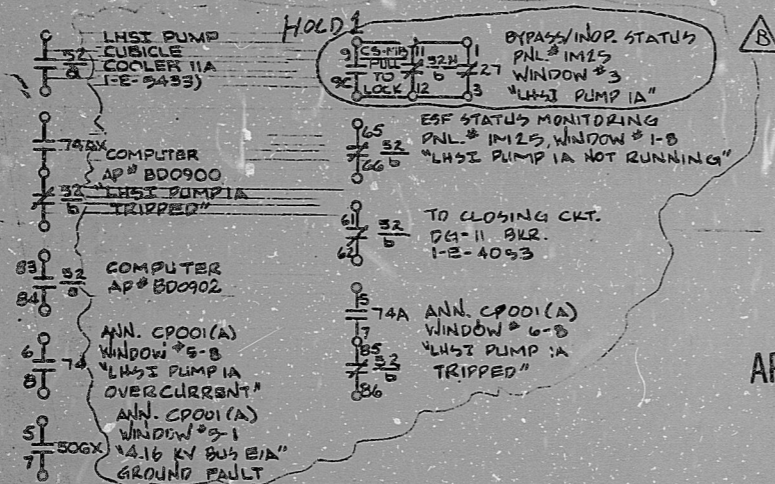

TERA
APERTURE
CARD

CS/TEST		POSITION		CS/TEST
(HANDLE END)	CLOSE	NORM	TRIP	USE
1 1C2C 21				X CONT
0400-102	X			CONT

CS-MB		POSITION		CS-MB
(HANDLE END)	START	AUTO	STOP	USE
1 1C X 21				X CONT
0400-102			X	SP
3 3C4C 53			X	CONT
0400-104		X		SP
5 5C4C 65		X		CONT
0400-106	X			CONT
7 7C 8C 87	X	X		CONT
0400-108	X	X	X	SP
9 9C0C 09				X CONT
0400-110			X	SP

REFERENCE DRAWINGS
 12-3390-SH-1-LHSI PUMP LOGIC DIAGRAM
 W271C333-SH-34-LHSI PUMP A B&R FILE NO. B011309WH
 0-E-0105 - ELECT WIRING STANDARDS & SYMBOLS
 1-E-6430 - CONTROL WIRING DIAGRAM LOW HEAD SAFETY INJECTION PUMP 'IA'
 52769D282 - SCHEM. DIAG. 4.16 KV SWGR EIA CUB. 6 (GOULD) B&R FILE NO. E151X046 GU
 52769E296 - CONN. DIAG. 4.16 KV SWGR EIA CUB. 6 (GOULD) B&R FILE NO. E151X062 GU

LEGEND
 52H - CIRCUIT BREAKER CELL SWITCH
 74, 74A, 74AX - ALARM RELAY
 27 - CONTROL POWER NOT AVAILABLE

4160V ESF SWGR EIA CUB. 6
MECH. EQUIP. NO. 2N1ZINPA102A

NUCLEAR SAFETY RELATED		
CLASS IE		
PKG 008	SUFF 101	ACT 581
DRAWING TITLE ELECTRICAL	CONTRACT NO. SCALE CR-0241 NONE	
ELEMENTARY DIAGRAM	DRAWING NO 4-N-12	
LOW HEAD SAFETY INJECTION PUMP 'IA'	I-E-4630-B	


DATE	DESCRIPTION	BY	CHK	PROJ. ENG.	PROJ. MGR.	DATE	DESCRIPTION	BY	CHK	PROJ. ENG.	PROJ. MGR.
	ISSUED FOR USE										
	ISSUED FOR REVIEW / COMMENT										

Brown & Root Inc.
ENGINEERS-CONSTRUCTORS
HOUSTON, TEXAS

SOUTH TEXAS PROJECT

BROWN & ROOT INC.
MICROFILM SERVICES

THURSDAY, MAR. 13 1980

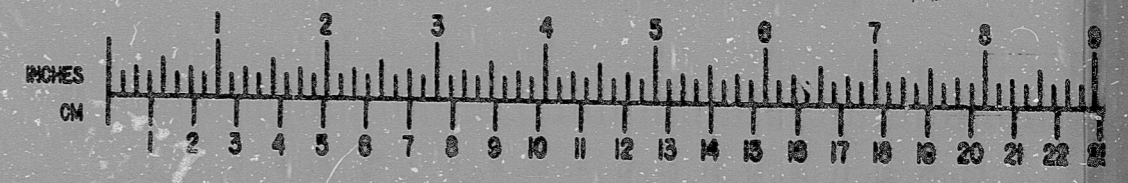

17"

RIDS

812170544

