

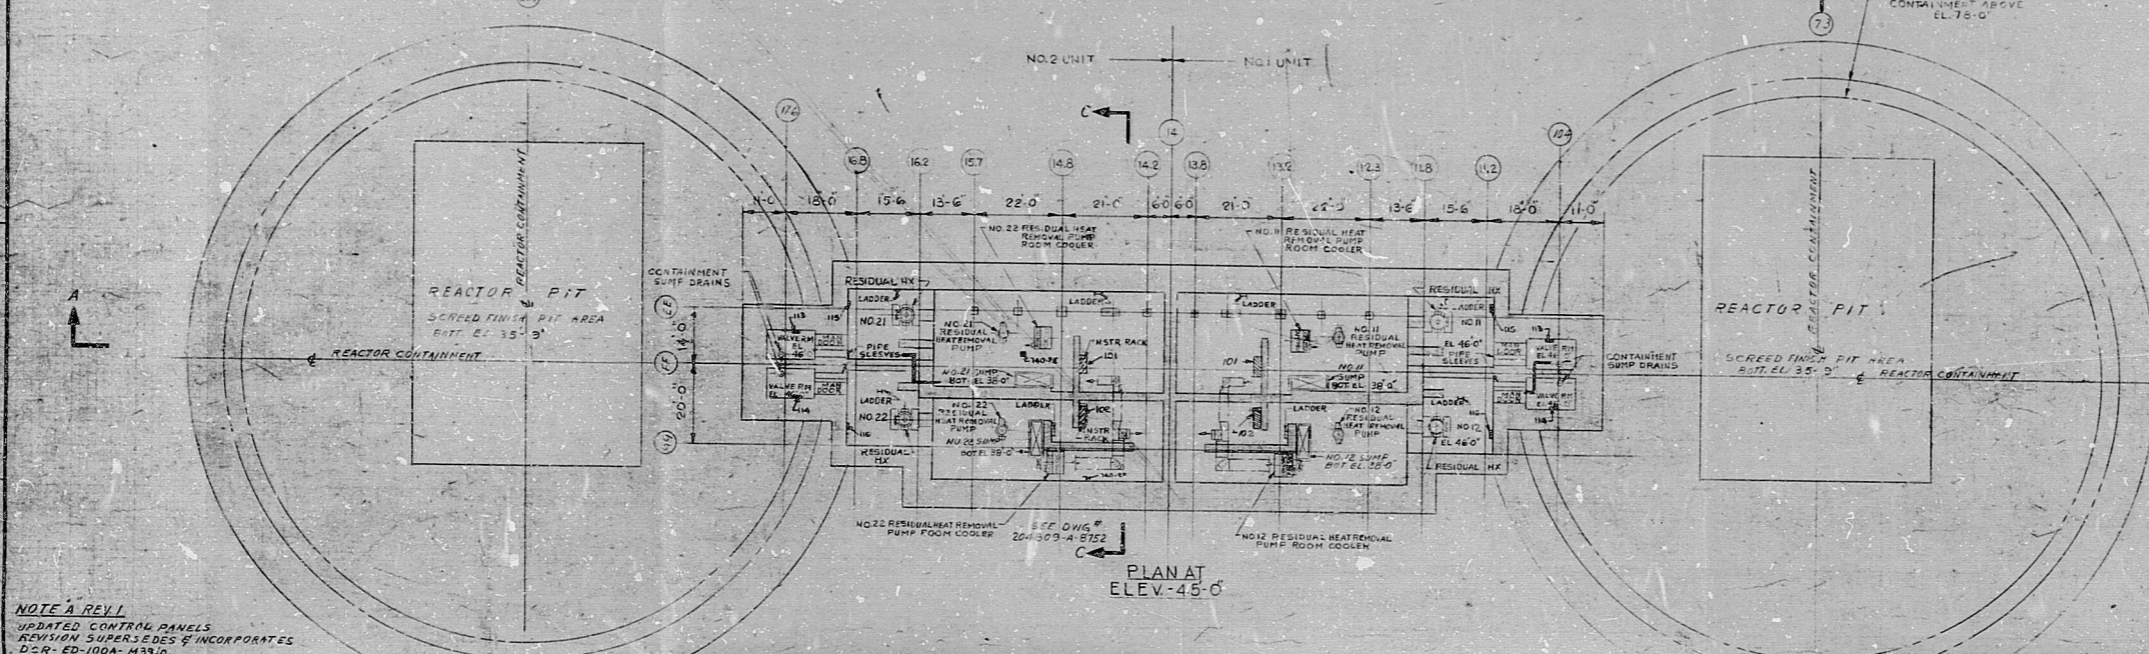


204807 A 8752 - 1

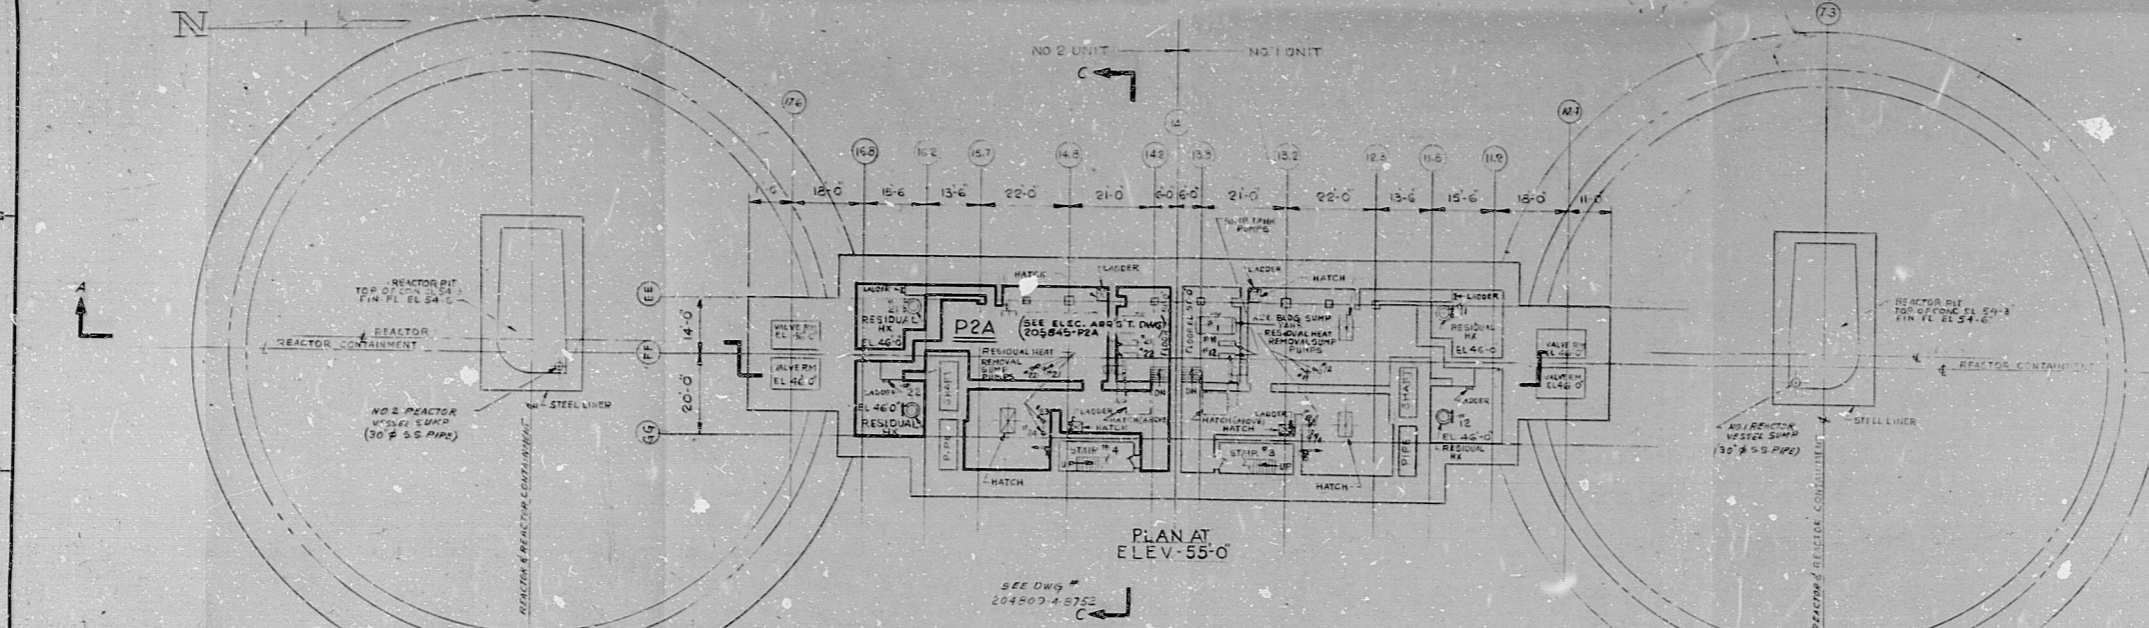

NOTE & REVISIONS  
UPDATED CONTROL PANELS  
REVISION SUPERSEDES & INCORPORATES  
D-C-R-ED-100A-H39,0

NO.	DATE	DESCRIPTION	BY	CHKD.
1	1/78	SEE NOTE A (REV.)	...	...
2				
3				
4				
5				
6				
7				
8				
9				
10				

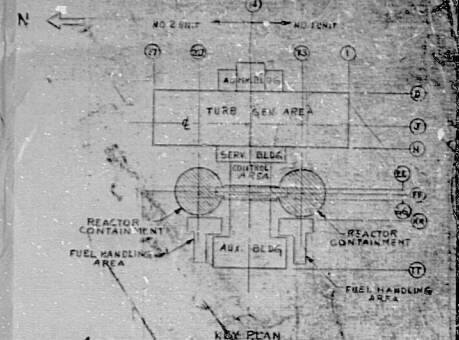

PROG. APERTURE CARD

POOR ORIGINAL

SALEM NUCLEAR GENERATING UNIT  
NO. 1 & 2 UNITS  
AUX. BLDG. & REACTOR CONT. EL. 46'-0"

PUBLIC SERVICE COMPANY  
ELECTRIC & GAS DEPARTMENT

GENERAL NOTES:  
USE PRINTS OF LATEST REVISION ONLY.  
DO NOT SCALE THIS DRAWING.  
FOR LIST OF REVISIONS REFER TO:  
DATE 5-16-58  
DRAWING BY: T.L.S. COVATTA  
FOR DRAWING LIST SEE:  
FOR BLUEPRINT LIST SEE:  
THIS DRAWING IS UNCLASSIFIED  
DATE 12-10-88 BY 6032 J.S.

AUTH: A-6211

6112170566

RIDS

8112170566

