


INSERVICE INSPECTION

NO.	REVISION	DATE	CHG.	BY	CHK.	APP.	DATE
4	CHANGE ITEM # OF VALVES NI 71 TO (N)650 AND NI 70 TO (R) 055 ADD NOTE K TO WELDS ASIF 644 AND NIIF 643 CUSTOMER - 1783	6/17/71	MM	MM	MM	MM	6/17/71
3	CHANGED CONTINUATIONS	7/20/71	MM	MM	MM	MM	7/20/71
2	ADDED CONTINUATIONS	12/1/71	MM	MM	MM	MM	12/1/71
1	REVISED TO ADD CONTINUATIONS	8/23/71	MM	MM	MM	MM	8/23/71
0	RELEASE FOR CONSTRUCTION	7/20/71	MM	MM	MM	MM	7/20/71
	REVISION QA CONDITION I						

ISO. NO: MCFI INI 62
DUKE PIPING CLASS: ASME SECTION III CL. A
SYSTEM SYMBOL: NI - SAFETY INJECTION
PIPING SPEC: NI 17 PS. 1501.1
DRAWING NO.: MC 1414-09.22-00 EL. 738'-3"
PROJECT: MCGUIRE

SI APERTURE CARD

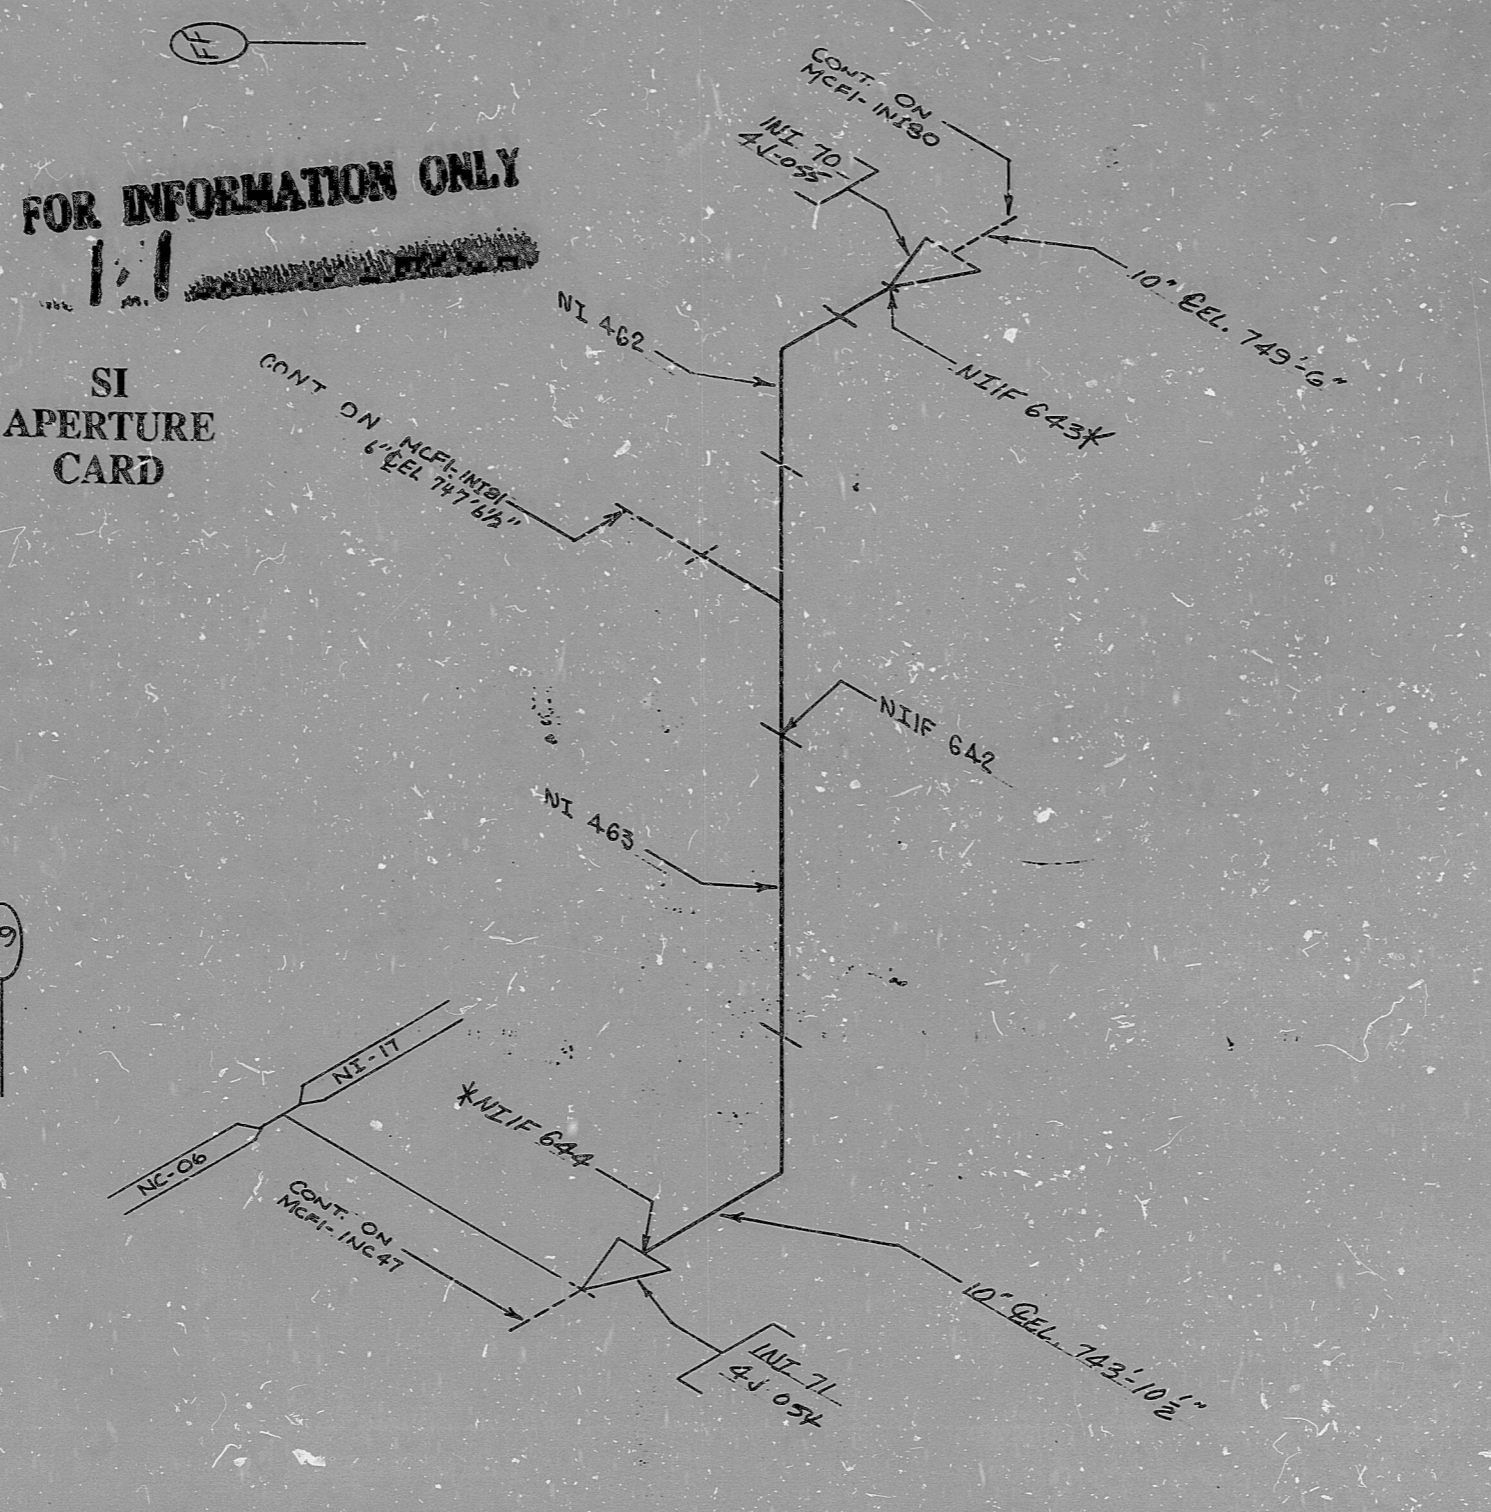

NOTES:
PIPING PREVIOUSLY ERECTED THRU THE USE OF SUB-ASSEMBLIES.
* DENOTES FLUSH WELDS I.A.W. A.E. 1076-11 (DETAIL X) AND APPENDIX E, TABLE B.2.3, NOTE 3 OF PIPE SPEC

59

50

N

8903280126

PDR RIDS

