


INSER VIDE 1057601 001

REV. 1
ISO. NO: MCFI- INI 64
DUKE PIPING CLASS: ASME SECT. III CL. A
BUILDING: ZONE R-3 REACTOR
SYSTEM SYMBOL: SAFETY INJECTION
PIPING SPEC: NI-04A PS 2501.2
DRAWING NO: MC-1414-09 22.00
PROJECT MS Course

EKK	NAW	207
8-28-78	8-28-78	2222
REA	NAW	218
2-14-79	2-14-79	218
ORIG. CHKD.	APPR.	DATE
DATE	DATE	DATE

1	REVISED TO ADD CONTINUATIONS AND ELEVATIONS
0	RELEASED FOR CONSTRUCTION
NO.	REVISION

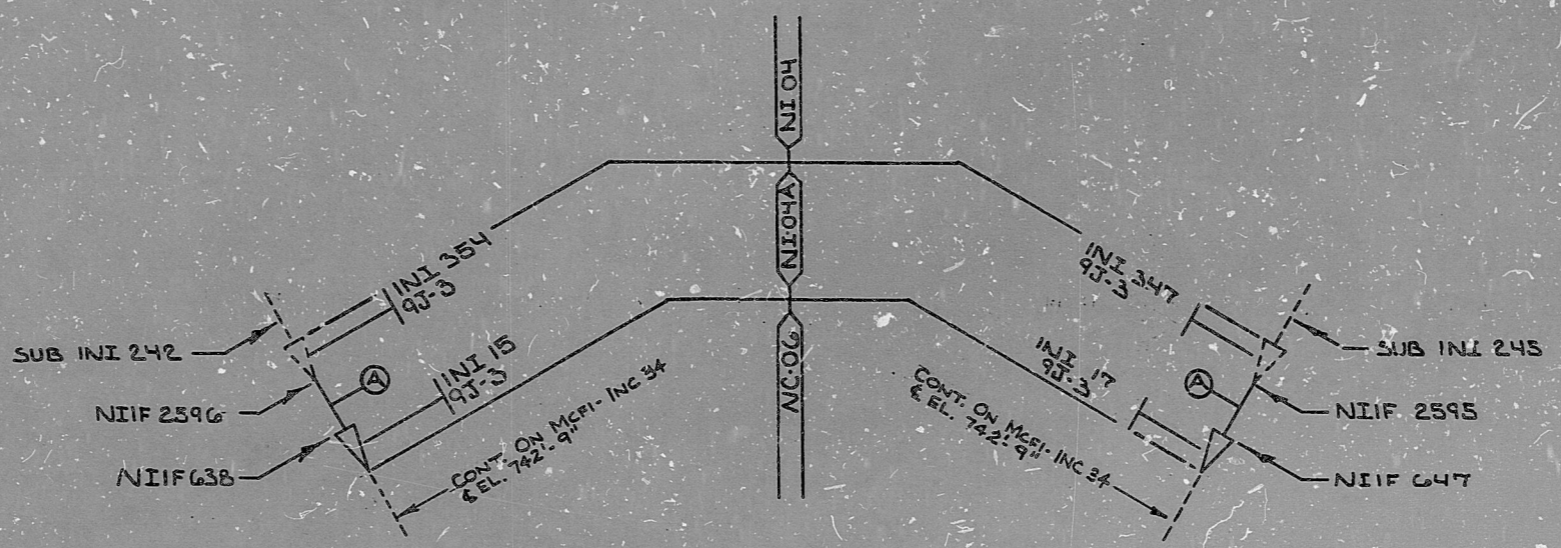

FOR INFORMATION ONLY

11

SI
APERTURE
CARD

NOTE:
WELDS NIIF 2595 AND 647
WERE PART OF SUB INI 245
WELDS 10 & 9 RESPECTIVELY
UNTILL THEY WERE UPGRADED
TO CLASS A

BILL OF MATERIALS
(A) 1/2" PIPE SA-376 OR SA-312, TP 304 SCH. 160

DUNCAN-PARRELL, INC. - CHARLOTTE 178

8903280131

PDR RIDS

