

TABLE 1


OWNER DESIGNATION	INSTRUMENT TAG NO.	DESCRIPTION	DATE	BY	REVISION
D1	V638	V638	10/26/52	ST-348	15-456
D2	V640	V640	10/26/52	ST-348	15-445
D3	V641	V641	10/26/52	ST-348	15-446
D4	V642	V642	10/26/52	ST-348	15-447
D5	V643	V643	10/26/52	ST-348	15-448
D6	V644	V644	10/26/52	ST-348	15-449
D7	V645	V645	10/26/52	ST-348	15-450
D8	V646	V646	10/26/52	ST-348	15-451
D9	V647	V647	10/26/52	ST-348	15-452
D10	V648	V648	10/26/52	ST-348	15-453

DETAIL "A"

SYSTEM HC

NO.	REFERENCE DRAWING	DATE	REVISION
1	VENDOR P&ID	11/17/52	01
2	LOGIC DIAGRAMS	11/17/52	01
3	PROCESS FLOW DIAGRAM	11/17/52	01
4	INSTRUMENT TAGS	11/17/52	01
5	ELEMENTARY DIAGRAMS	11/17/52	01
6	BOILER OUTLINE DRAWING	11/17/52	01
7	SOLID RADWASTE CONTROL PANEL	11/17/52	01

- NOTES:**
1. ALL VALUES AND INSTRUMENTS FURNISHED BY VENDOR RECEIPT, WHERE DESIGNATED WITH R.P. - THEM BEING SUPPLIED.
 2. THIS P&ID CONTAINS SYSTEMS OR PORTIONS OF SYSTEMS:
 - HC - SOLID RADWASTE
 - AN - DEMIN. WATER MAKEUP STORAGE AND TRANSFER
 3. ALL EQUIPMENT ON THIS SHEET HAS BEEN MOVED FROM M-68-0 SH-2 REV. 1
 4. M-68-0 SH-5 & SH-6 HAVE BEEN VOIDED.

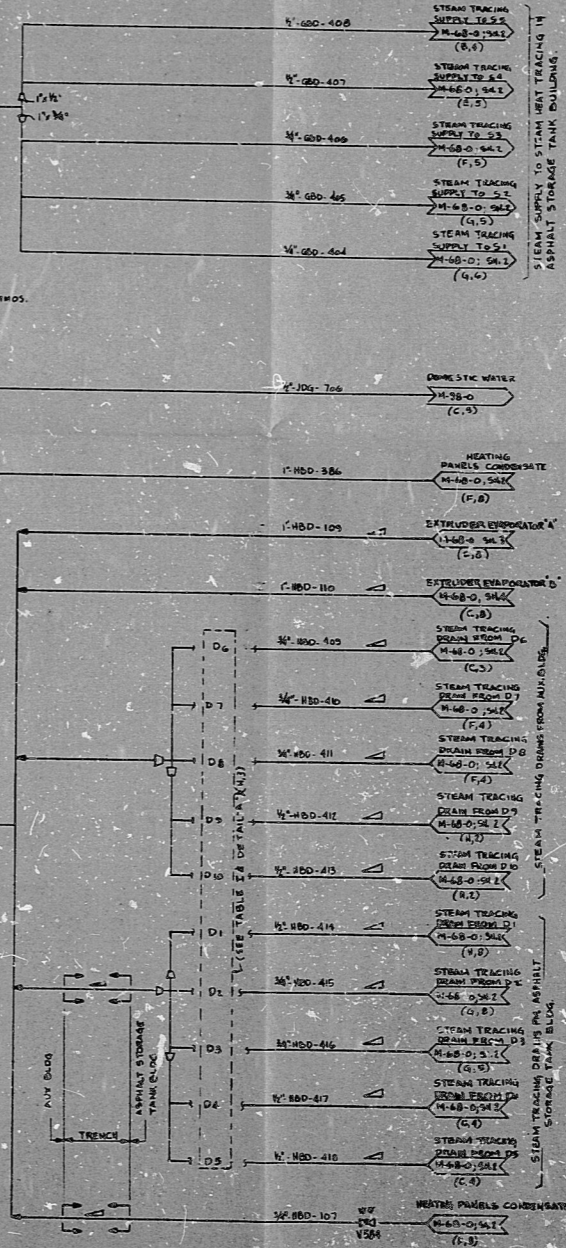

PRO APERTURE CARD

RECEIVED
SAN FRANCISCO

PUBLIC SERVICE ELECTRIC AND GAS COMPANY
HOPE CREEK GENERATING STATION

P&ID
SOLID RADWASTE
AUXILIARY BOILER

12856 M-68-0 SH-2 A

22"
17"
11"
8.5"
11"
17"
22"

22"
17"
11"
8.5"
11"
17"
22"

RIDS

830727007

