


SIZE E

REF	REFERENCE DRAWING	SECTION
1	TURBINE BLDG AIR FLOW DIAG	M-75-1
2	PLANT HEATING	M-86-0
3	TURBINE BLDG LOGIC DIAG	M-82-0
4	CHILLED WATER	M-87-1

NOTES:
 1. THIS P&ID CONTAINS SYSTEMS OR PORTIONS OF SYSTEMS:
 GE - TURBINE BLDG HVAC
 AS - PLANT HEATING

UNIT HEATER (UH)
 TYP FOR ALL UNIT HEATERS LISTED

ELEV	UNIT HEATER	TS	W/MS	TYPE
102'	AYE 139 & 139A	3567A & 3567B	HW	
120'	OVH 140	9301	STM	
102'	OVH 145	9044	HW	

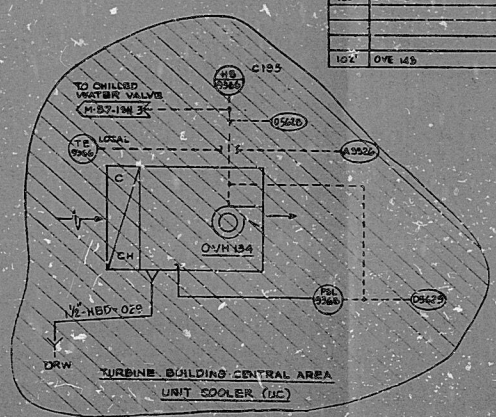

PRO
 APERTURE
 CARD

DELETE COMMENTS AND REVISIONS FROM THIS DRAWING FOR CONSTRUCTION PURPOSES ONLY.	
PUBLIC SERVICE ELECTRIC AND GAS COMPANY HOPE CREEK GENERATING STATION	
P & ID TURBINE BUILDING SUPPLY & EXHAUST CONTROL DIAGRAM	
10000	M-82-1 SH2 OF 2

RIDS

8307270121

