


INFORMATION
THIS DOCUMENT IS
SUBJECT TO REVISION
WITHOUT NOTIFICATION
TO THE USER OF THIS
COPY

NOTES

- THIS DRAWING IS INTENDED FOR USE IN CONNECTION WITH THE AUXILIARY E.S.F. TRANSFORMERS, GROUND RESISTORS, AND ASSOCIATED EQUIPMENT GENERAL ARRANGEMENT ONLY. FOR EXACT EQUIPMENT INSTALLATION AND TERMINATION DETAILS, SEE THE CERTIFIED VENDOR DRAWINGS LISTED BELOW UNDER REFERENCE DRAWINGS.
- LOCATION AND METHOD OF SUPPORT DETERMINED BY STRUCTURAL DEPARTMENT. EXCEPT FIELD SHALL INSTALL ROLLERS ON SUPPORTS TO MATCH BUS ALIGNMENT.

REFERENCE DRAWINGS

C-1-2001	ELECTRICAL STATION GENERAL ARRANGEMENT-SOUTH AREA.
E-1-101	AUXILIARY E.S.F. TRANSFORMER YARD CIRCULATING PLAN.
E-1-211	AUXILIARY E.S.F. TRANSFORMER YARD UNDERGROUND CONDUIT PLAN.
C-1-210	ELECTRICAL B.O.R. MANHOLE PLAN AND SECTIONS.
A-1-1001	TRANSFORMER OUTLINE BAR FILE NUMBER E130000000.
A-1-1002	PRIMARY SWITCHGEAR OUTLINE BAR FILE NUMBER E130000000.
A-1-1003	GROUNDING RESISTOR OUTLINE BAR FILE NUMBER E130000000.
C-1-1003	CONCRETE-AUXILIARY E.S.F. TRANSFORMER FOUNDATION PLAN AND DETAILS.
C-1-1001	MECHANICAL PLOT PLAN.
C-1-1002	MECHANICAL ENLARGED PLOT PLAN.
C-1-1001	GROUNDING NOTES AND DETAILS.
C-1-1000	YARD CIVIL-STATION STORM DRAINAGE SYSTEM.
C-1-1002	YARD CIVIL-PLANT WASTEWATER PLAN.
C-1-1000	YARD CIVIL-PLANT AREA ROADS PAVEMENT PLAN.

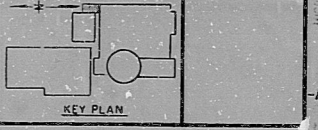


REV. 0	RESUBMITTED FOR UNIT. NO. 15-11-75
1	10-24-75 ADDED T.P.N.S. NUMBERS (NEUTRAL BUS TO RESISTORS)
2	10-24-75 ISSUED FOR CONSTRUCTION
3	10-24-75 ISSUED FOR REVIEW AND COMMENT

Brown & Root Inc.
Engineers - Constructors
HOUSTON, TEXAS

SOUTH TEXAS PROJECT
CONTRACT NO. CR-0241
ELECTRICAL
AUX. E.S.F. TRANSFORMER YARD
GENERAL ARRANGEMENT
DRAWING NO. 6-E-02
I-E-2210-1

PRELIMINARY REVIEW USE CONSTRUCTION

BROWN & ROOT INC.
MICROFILM SERVICES

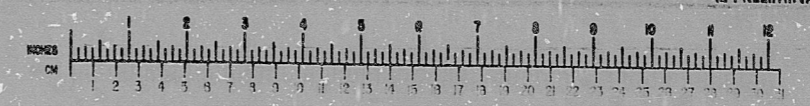

8.5"
11"
17"

8.5"
11"
17"

RIDS

8112219083

