


J-02-0 SHT. 8

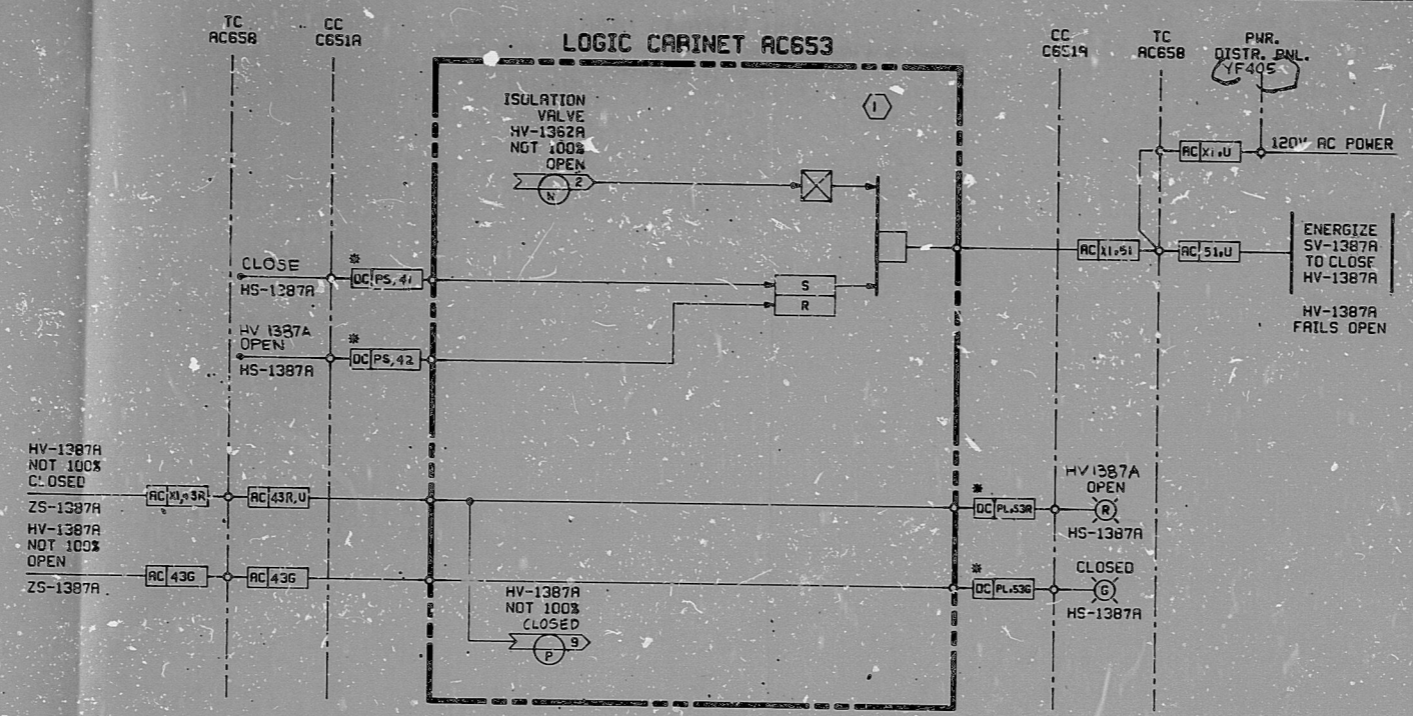

FWH NO. 5 EXTRACTION STEAM DRAIN ISOLATION VALVE HV-1387A

This drawing and the design it covers are the property of BECHTEL. They are hereby issued, and on this borrower's express agreement that they will not be reproduced, copied, loaned, exhibited, nor used except in the limited way and private use permitted by any written consent given by the lender to the borrower.

MODULE
NO.P,V,W,X,Y,Z,AAA

SERVICE	EXTRACTION STM. DRAIN ISLN. VLV.	SOLENOID VALVE	HAND SWITCH	POSITION SWITCH	ISLN. VLV. NOT 100% OPEN		TC	LOGIC CABINET	POWER DISTR. PANEL	CIRCUIT NO.	SWITCH		
					VALVE	ARROW					MODULE	SEC	SHT.
EXTR STM. LINE DRN. FWH NO. 5	HV-1387A	SV-1387A	HS-1387A	ZS-1387A	HV-1362A	N SHT. 2	AC658	AC653	YF405	1	Y	3	8
EXTR STM. LINE DRN. FWH NO. 5	HV-1387B	SV-1387B	HS-1387B	ZS-1387B	HV-1362B	N SHT. 2	BC658	BC653	YF406	2	Z	3	8
EXTR STM. LINE DRN. FWH NO. 5	HV-1387C	SV-1387C	HS-1387C	ZS-1387C	HV-1362C	N SHT. 2	CC658	CC653	YF407	3	AA	3	8
TURB. 9TH STAGE XSTM DRN	HV-1388A	SV-1388A	HS-1388A	ZS-1388A	HV-1357A	D SHT. 3	AC658	AC653	YF405	4	N	3	5
		B	B	B	B		BC658	BC653	YF406	5	O	3	5
		C	C	C	C		CC658	CC653	YF407	6	P	3	5
8TH	HV-1377A	SV-1377A	HS-1377A	ZS-1377A	HV-1359A	D SHT. 3	AC658	AC653	YF405	7	V	3	5
		B	B	B	B		BC658	BC653	YF406	8	W	3	5
		C	C	C	C		CC658	CC653	YF407	9	X	3	5

SEC. 1 & 2
NOT USED

SEC. 3
HS-1387A

C651A

MOMENTARY

PRO
APERTURE
CARD

NO.	DATE	REVISIONS	BY	CHECK	DESIGN	APPV	ENGR	PROJ	APPV
1	10/1/82	REVISED PWR. DISTR. PNL.	AN	TD	YFS	YFS	YFS	YFS	YFS
2	10/1/82	DESIGN FREEZE ISSUE	7P	YFS	YFS	YFS	YFS	YFS	YFS
3	10/1/82	REVISED BAILEY INTERFACE AS NOTED	AA	YFS	YFS	YFS	YFS	YFS	YFS
4	10/1/82	REVISED AS NOTED	YFS	YFS	YFS	YFS	YFS	YFS	YFS
5	10/1/82	REVISED AS NOTED	YFS	YFS	YFS	YFS	YFS	YFS	YFS
6	10/1/82	ISSUED FOR CONSTRUCTION	S	I	G	N	E	D	

SCALE: NONE

DESIGNED: CHS

DRAWN: RCG

BECHTEL
SAN FRANCISCO

PUBLIC SERVICE ELECTRIC AND GAS COMPANY
HOPE CREEK GENERATING STATION

LOGIC DIAGRAM
EXTRACTION STEAM
MISCELLANEOUS DRAIN VALVES

JOB No.	DRAWING No.	REV.
10855	J-02-0 SHT 8	6

S/U - AF

2 x 34 "D" SIZE

RIDS

Q307770280

