


J-02-0 SHT. 10

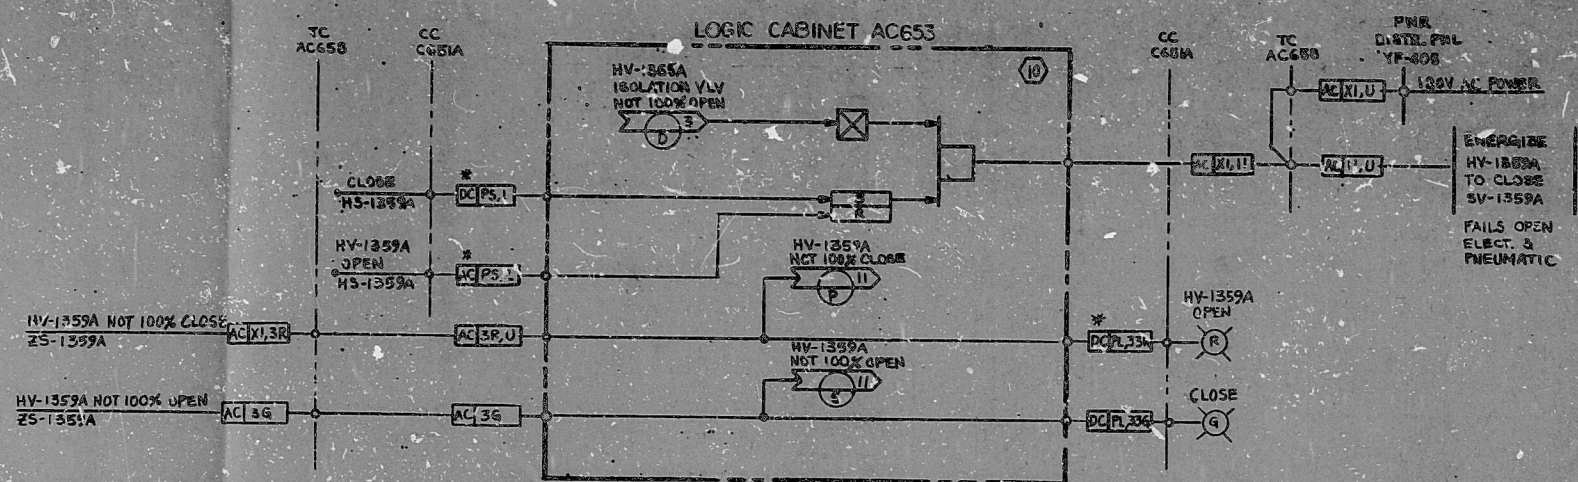


FWH NO. 6 EXTRACTION STEAM DRAIN

CROSS REFERENCE TABLE

SERVICE	EXTRACTION STM DRAIN ISLV. VLV	SOLENOID VALVE	HAND SWITCH	POSITION SWITCH	NOT 100% OPEN		TC	LOGIC CABINET	POWER DISTR. PNL	CIRCUIT NO.
					VALVE	ARROW				
TRAIN "A" FWH NO. 6 EXTR. STM DRAIN	HV-1359A	SV-1359A	HS-1359A	ZS-1359A	HV-1365A	D SHT. 3	AC658	AC653	YF-405	10
TRAIN "B" FWH NO. 6 EXTR. STM DRAIN	HV-1359B	SV-1359B	SV-1359B	ZS-1359B	HV-1365B	D SHT. 3	BC658	BC653	YF-405	11

- NOTES
1. DELETED
  2. SEE SHT. 3 FOR INDICATING LIGHTS.

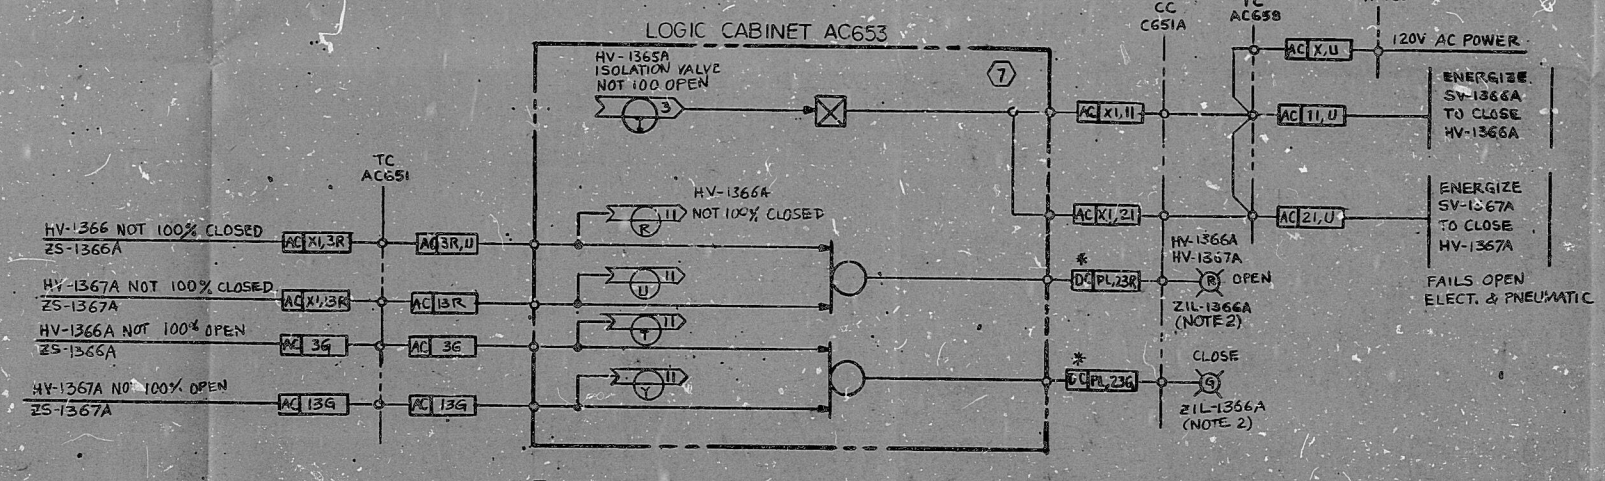

FWH NO. 6 EXTRACTION STEAM DRAIN

CROSS REFERENCE TABLE

SERVICE	EXTRACTION STM DRAIN ISLV. VLV	SOLENOID VALVE	HAND SWITCH	POSITION SWITCH	ISOLATION VALVE NOT 100% OPEN		TC	LOGIC CABINET	POWER DISTR. PANEL	CIRCUIT NO.	HAND SWITCH LAYOUT		
					VALVE	ARROW					MODULE	SECTION	SHEET
TRAIN "A" FWH NO. 6 EXTR. STEAM DRAIN	HV-1366A	SV-1366A	ZIL-1366A	ZS-1367A	HV-1365A	I SHT. 3	AC658	AC653	YF405	7	G	2	3
TRAIN "B" FWH NO. 6 EXTR. STEAM DRAIN	HV-1366B	SV-1366B	ZIL-1366B	ZS-1367B	HV-1365B	I SHT. 3	BC658	BC653	YF406	8	H	2	3
TRAIN "C" (NOTE 1) FWH NO. 6 EXTR. STEAM DRAIN	HV-1366C	SV-1366C	ZIL-1366C	ZS-1367C	HV-1365C	I SHT. 3	CC658	CC653	YF407	9	I	2	3

MODULE BB & CC

SEC 1 & 2 NOT USED

SEC. 3 HS-1359A

MOMENTARY

PRO APERTURE CARD

DATE	BY	REVISION	BY	DATE

BECHTEL  
SAN FRANCISCO

PUBLIC SERVICE ELECTRIC AND GAS COMPANY  
NOPE CREEK GENERATING STATION

LOGIC DIAGRAM  
EXTRACTION STEAM  
MISCELLANEOUS DRAIN VALVES CONT'D

DATE: 1955 J-02-0 SHT 10



RIDS

8307270288

