


J-03-0 SMT. 3

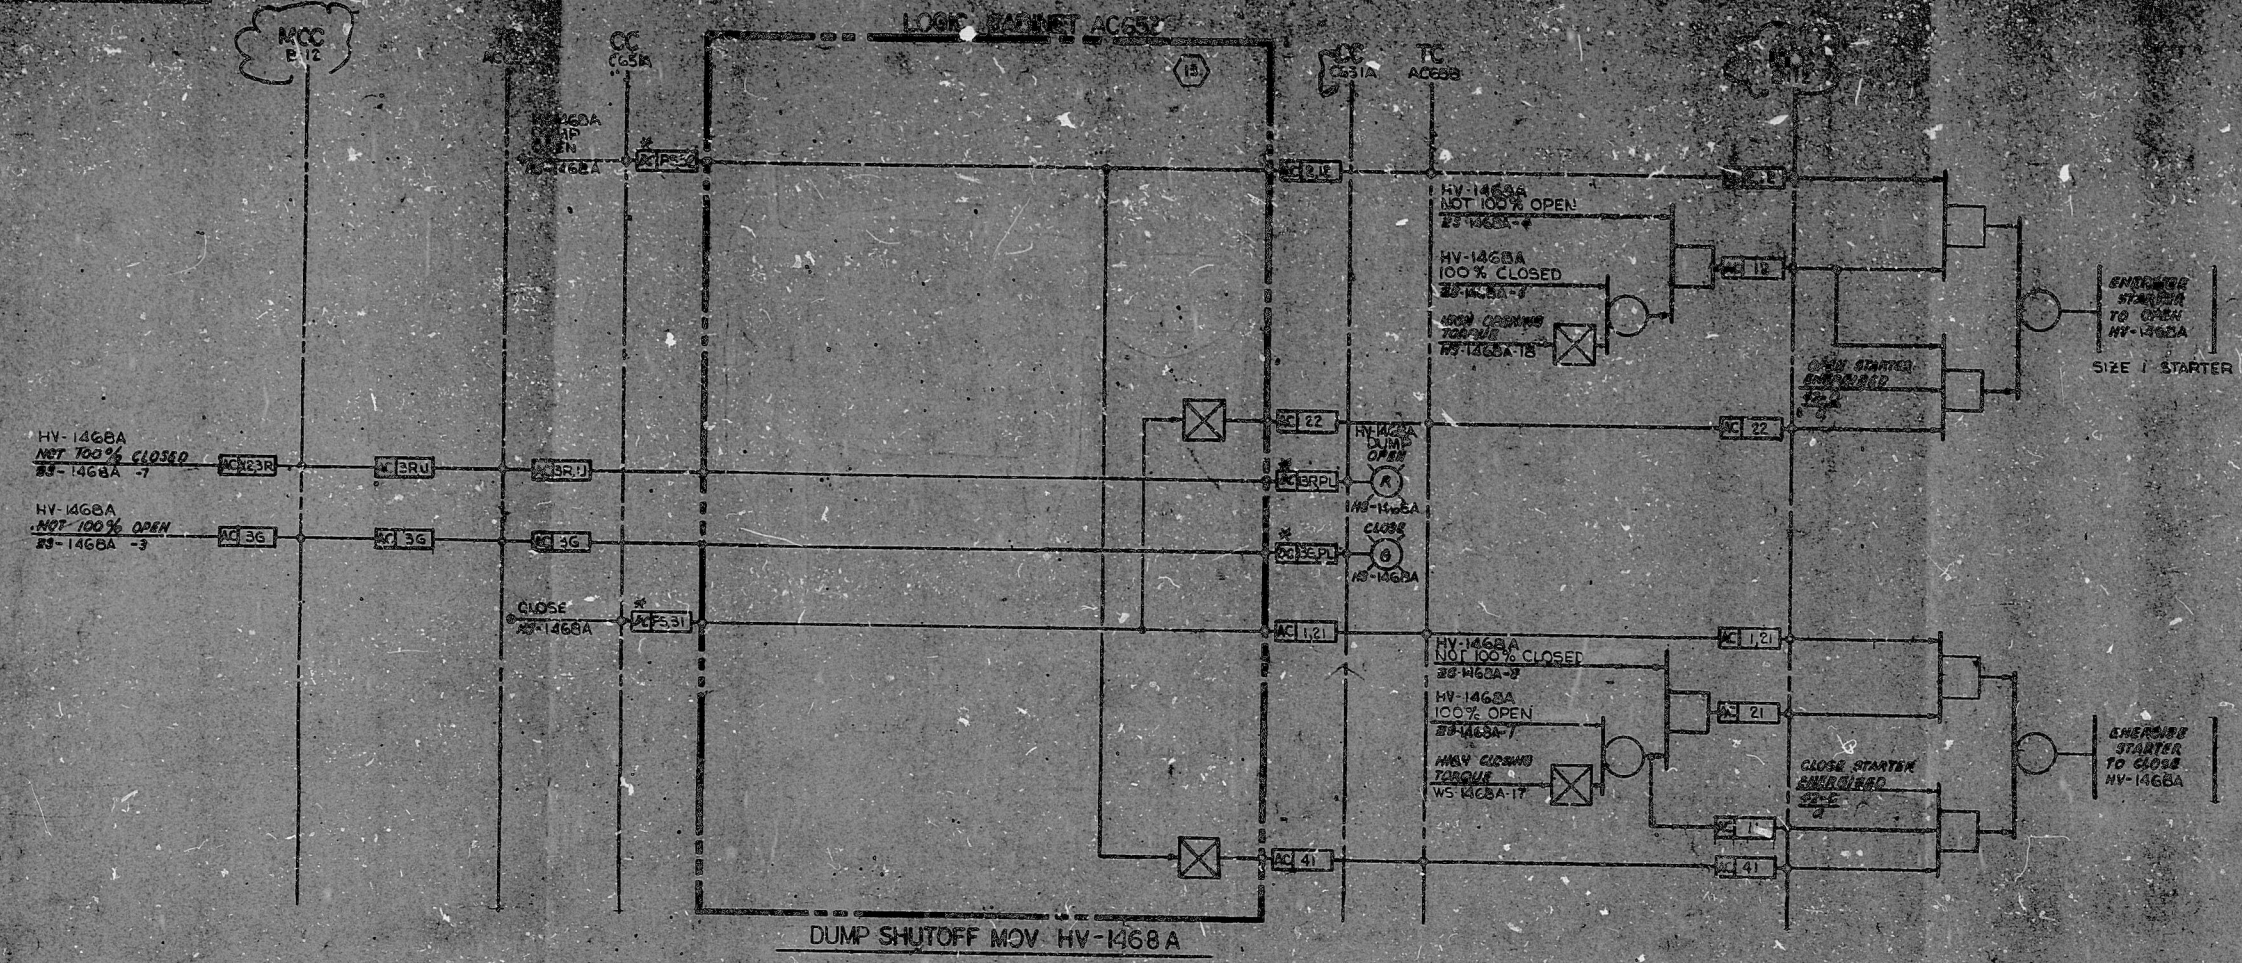

NOTES
 1. CIRCUIT W'S APPLY TO AND ORIGINATE ON DRAWING J-03-0 SMT. 3
 2. CONTACTS OPEN UPON CONDITION STATED

HV-1468A
 NOT 100% CLOSED
 HS-1468A-7

HV-1468A
 NOT 100% OPEN
 HS-1468A-3

CROSS REFERENCE TABLE

FWH	VALVE	HAND SW.	MCC	T.C.	LOGIC CABINET	FUNCTION	CIRCUIT NO. (NOTE 1)	HAND SWITCH LAYOUT	
								MODULE	SECTION
A3E10Z	HV-1468A	HS-1468A	B112	AC65B	AC653	DUMP SHUT-OFF	13	D	3
B3E10Z	HV-1468B	HS-1468B	B141	BC65B	BC653		14	E	3
C3E10Z	HV-1468C	HS-1468C	B122	CC65B	CC653		15	F	3
A2E107	HV-1469A	HS-1469A	B112	AC65A	AC652	DRAIN SHUT-OFF	16	D	2
B2E107	HV-1469B	HS-1469B	B141	BC65A	BC652		17	E	2
C2E107	HV-1469C	HS-1469C	B122	CC65A	CC652		18	F	2



TALK UP DRAIN VALVE CROSS REFERENCE TABLE

FWH	VALVE	SOLENOID
A3E10Z	HV-1468A	HS-1468A-15
B3E10Z	HV-1468B	HS-1468B-15
C3E10Z	HV-1468C	HS-1468C-15
A2E107	HV-1469A	HS-1469A-15
B2E107	HV-1469B	HS-1469B-15
C2E107	HV-1469C	HS-1469C-15

DUMP LINE TOIR VALVE CROSS REFERENCE TABLE

FWH	VALVE	SOLENOID
A3E10Z	HV-1468A	HS-1468A-17
B3E10Z	HV-1468B	HS-1468B-17
C3E10Z	HV-1468C	HS-1468C-17
A2E107	HV-1469A	HS-1469A-17
B2E107	HV-1469B	HS-1469B-17
C2E107	HV-1469C	HS-1469C-17

PROC
 APERTURE
 CARD

REVISION	DATE	DESCRIPTION
1		DESIGN FREEZE ISSUE
2		ISSUED AS NOTED
3		ISSUED AS NOTED
4		ISSUED FOR CONSTRUCTION

RIDS

8307270322

