


FLTR TRAIN BOOSTER FAN IHVC-FN IA LOCN. IEHS \*MCC14A CKT NO. IHVCA03 (RED)

TI  
APERTURE  
CARD

- NOTES:  
 1. ALL EQUIPMENT LOCATED AT MCC UNLESS OTHERWISE NOTED.  
 2. LOGIC DIAGRAM LSK-22-9.1 (22-9.2)

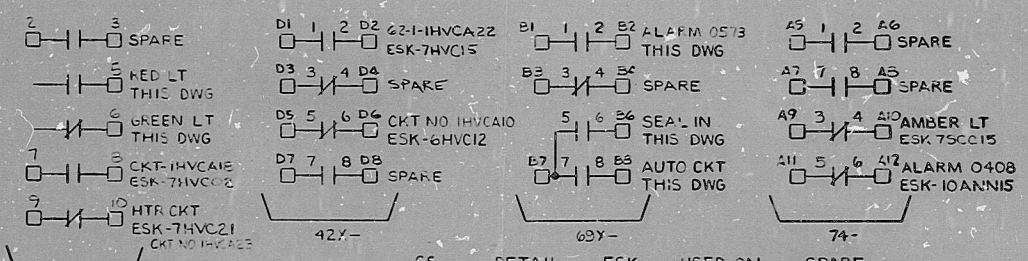

NUCLEAR SAFETY RELATED  
QA CAT I

DOCUMENT USER CONSULT EADCR/MAD LISTING FOR CHANGES

ELEM DIAG - 480V CONTROL CKT
FLTR TRAIN BOOSTER FANS
RIVER BEND NUCLEAR STATION - UNIT I
GULF STATES UTILITIES COMPANY

STONE & WEBSTER ENGINEERING CORPORATION

13	12	11	10	9	8	7	6	5	4	3	2	1

12210-ESK-6HVC03 SHEET 1 OF 2

FOR INFORMATION ONLY



8412170524

PDR RIDS

