
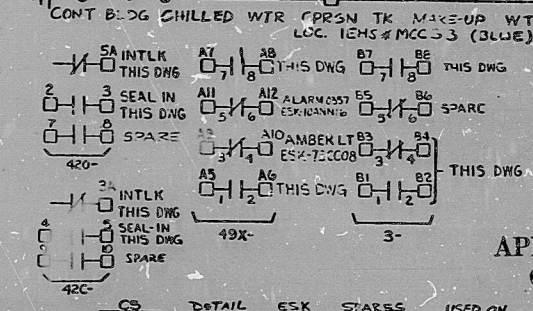


NO.	DESCRIPTION	FUNCTION	REFERENCES
33	VALVE POSITION	VALVE CLOSED	IHK#MOV0A IHK#MOV0B
1
2
3
4
5
6
7
8
9
10
11
12
13
14
15
16
17	CLOSING TORQUE SWITCH STOPS MOTOR IF MECHANICAL OVERLOAD OCCURS DURING CLOSING CYCLE.		
18	OPENING TORQUE SWITCH STOPS MOTOR IF MECHANICAL OVERLOAD OCCURS DURING OPENING CYCLE.		

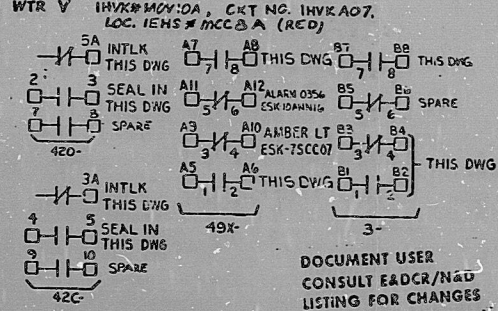

NOTES:
 1. ALL EIGHT LCT AT MCC UNLESS NOTED OTHERWISE
 2. VALVE LIMIT SWITCHES (33) AND TORQUE SWITCHES LCT AT VALVE ACTUATOR
 3. LOGIC DIAG ESK-92-12

NUCLEAR SAFETY RELATED
 TI APERTURE
 CARD QA CAT I

NO.	DATE	BY	REVISION
1
2
3
4
5
6
7
8
9
10
11
12

FOR INFORMATION ONLY

8412170533

PDR RIDS

