


J-16-C SH. 2

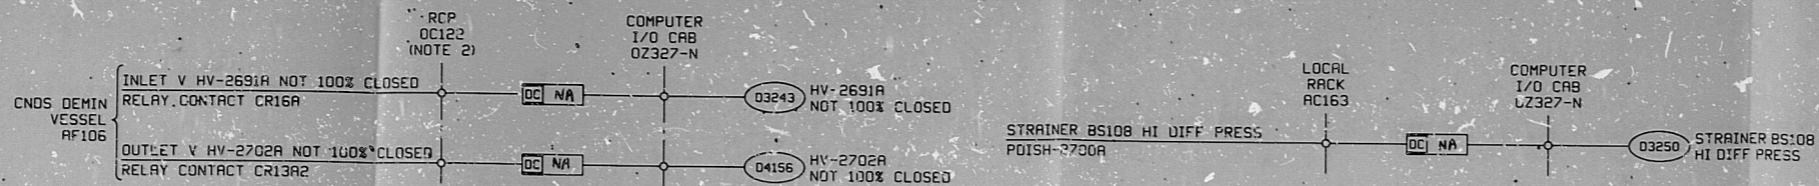

CROSS REFERENCE TABLE

CNDS DEMIN VESSEL	INLET V HV-11 NOT 100% CLOSED	OUTLET V HV-11 NOT 100% CLOSED	COMPUTER I/O CAB INLET V	COMPUTER I/O CAB OUTLET V	COMPUTER POINT ID	WIRE NOS
AF106	CR168	CR138C	02327-N	02327-N	D3243	D4156
BF106	CR168	CR138C	02327-N	02327-N	D3244	D4157
CF106	CR168	CR138C	02327-N	02327-N	D3245	D4158
DF106	CR168	CR138C	02327-N	02327-N	D3246	D4159
EF106	CR168	CR138C	02327-N	02327-N	D3247	D4160
FF106	CR168	CR138C	02327-N	02327-N	D3248	D4161
GF106	CR168	CR138C	02327-N	02327-N	D3249	D4162



CROSS REFERENCE TABLE

STRAINER NO	DIFF PRESS SW	COMPUTER I/O CAB	POINT ID	LOCAL RACK	WIRE NOS
BS108	POISH-2700A	02327-N	D3250	AC163	NA
BS109	POISH-2700B	02327-N	D3251	AC163	NA
BS110	POISH-2700C	02327-N	D3252	AC163	NA
BS111	POISH-2700D	02327-N	D3253	AC163	NA
BS112	POISH-2700E	02327-N	D3254	AC163	NA
BS113	POISH-2700F	02327-N	D3255	AC163	NA
BS114	POISH-2700G	02327-N	D3256	AC163	NA

NOTES

1. DELETED
2. RCP C122 IS WIRED AND FURNISHED BY CONDENSATE DEMINERALIZER VENDOR. FOR INTERNAL WIRINGS SEE VENDOR PRINTS 10855-M12-67 THRU 10855-M12-83.
3. DELETED
4. DELETED
5. DELETED
6. DELETED
7. DELETED

This drawing and the design it covers are the property of BECHTEL. They are hereby loaned and on the borrower's express agreement that they will not be reproduced, copied, loaned, exhibited, nor used except in the limited way and private use permitted by any written consent given by the lender to the borrower.

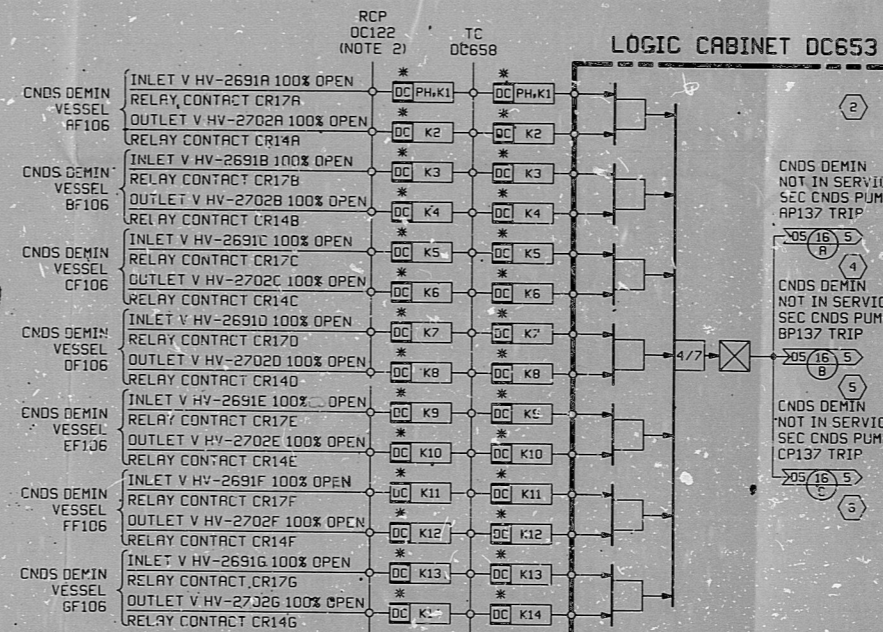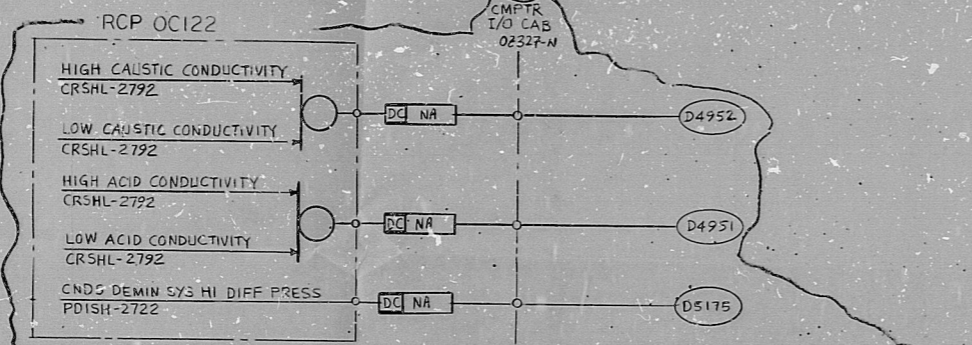

NO.	DATE	REVISIONS	BY	CHECKED	ENGR	APPR
1	2/1/72	DESIGN FREEZE ISSUE AND UNIT 2 DELETION	SP	20	50	200
2	2/1/72	REDREW THIS SHEET; ADDED RADWASTE TANKS HI LVL ALARM	SP	20	50	200
3	11/28/78	REVISED AS NOTED	ST	20	50	200
4	2/2/79	ISSUED FOR CONSTRUCTION THIS SHEET ADDED	ST	20	50	200

BECHTEL
SAN FRANCISCO

PUBLIC SERVICE ELECTRIC AND GAS COMPANY
HOPE CREEK GENERATING STATION

**LOGIC DIAGRAM
CONDENSATE DEMINERALIZER
SEC CNDS PUMPS TRIP INTLK/COMPUTER INPUTS**

JOB No.	DRAWING No.	REV.
10855	J-16-C SH. 2(4)	3

S/U - AK

22 x 34 1/2" SIZE

RIDS

8307270508

