


This drawing and the design of equipment on the property of BECHTEL. These are hereby reserved and no part of this drawing may be reproduced or transmitted in any form or by any means electronic, mechanical, photocopying, recording, or by any information storage and retrieval system, without the prior written permission of BECHTEL.

FRESH WATER TRANSFER PUMP OAP523

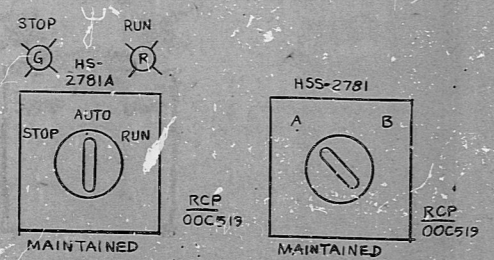

PUMP	HAND SWITCH	HAND SELECT SWITCH	PRESSURE SWITCH	OAT-520 LO LEVEL / HI LEVEL	OBT-520 LO LEVEL / HI LEVEL	OBT-23 HI/LO LEVEL	OAT-503 LO LEVEL	OBT-503 LO LEVEL	RCF
OAP523	HS-2781A	HSS-2781	PSL-2717	XLSL-2867A1 XLSH-2867A1	XLSL-2867B1 XLSH-2867B1	LSHL-2870	LSL-7714A	LSL-7714B	OOC519
OAP523	HS-2781B			XLSL-2867A1 XLSH-2867A1	XLSL-2867B1 XLSH-2867B1				

PRC  
APERTURE  
CARD

DESIGN	ISSUED FOR CONSTRUCTION	BY	DATE	REV.	DATE
NO.	DATE	REVISIONS	BY	DATE	REV.
SCALE	NONE	DESIGNED	S. FARSIKHI	DRAWN	F.A.T.
<b>BECHTEL</b> SAN FRANCISCO					
PUBLIC SERVICE ELECTRIC AND GAS COMPANY HOPE CREEK GENERATING STATION					
LOGIC DIAGRAM FRESH WATER SUPPLY FRESH WATER TRANSFER PUMPS					
JOB No.	DRAWING No.	REV.			
10855	J-17-0	SHT. 2	0		

RIDS

8307270510

