


J-17-0 SHT. 5

REMOTE CONTROL PANEL C00519

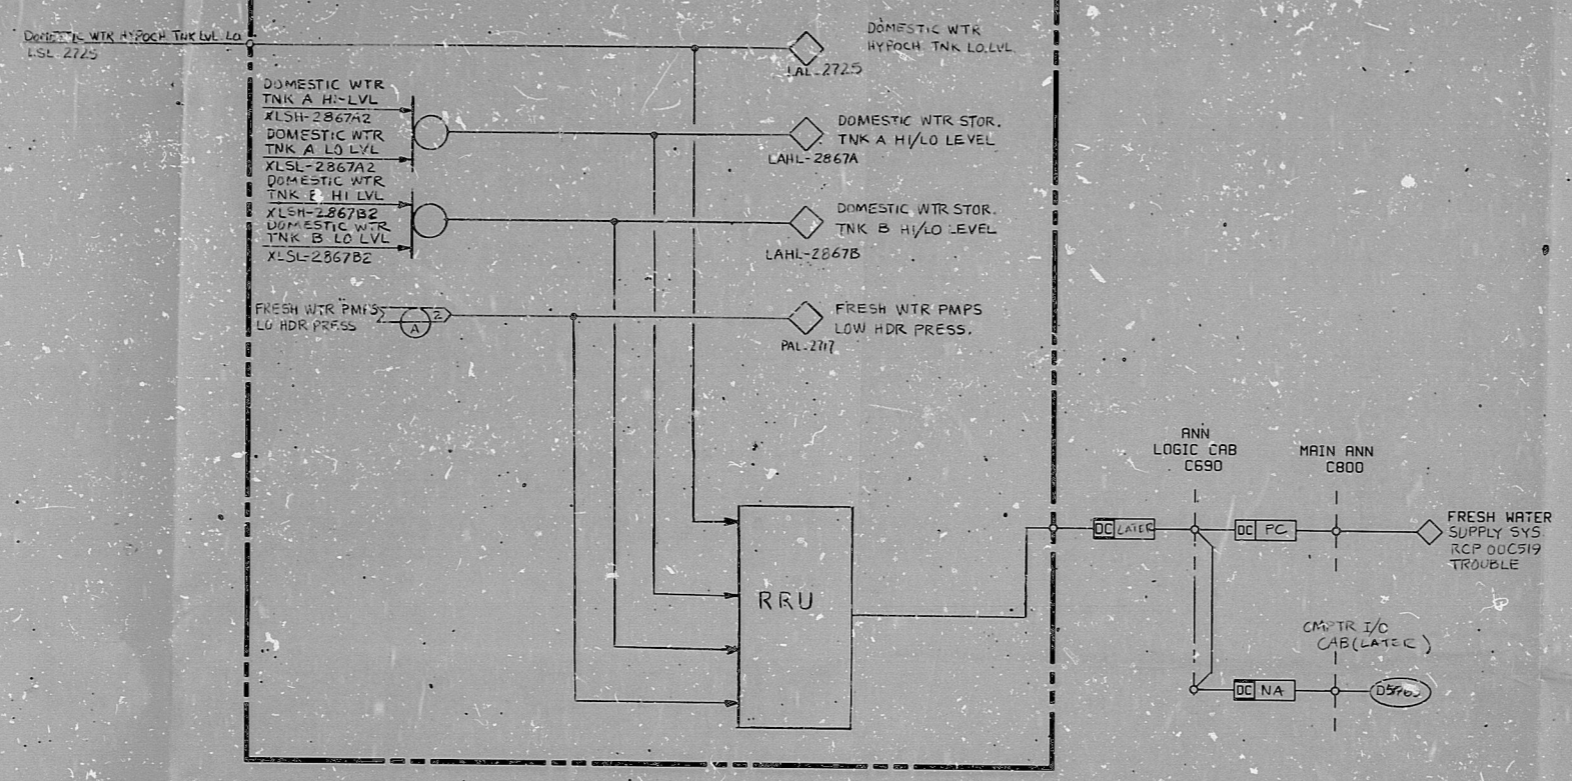

ALARM INPUTS

PRO APERTURE CARD

This drawing and the design it covers are the property of BECHTEL. They are hereby loaned and on the borrower's express agreement that they will not be reproduced, copied, loaned, exhibited, nor used except in the limited way and private use permitted by any written consent given by the holder to the borrower.

NO.	DATE	REVISIONS	BY	CHKD	PERM	APPV

SCALE: NONE DESIGNED: S. FARECHETZ DRAWN: F.A.T.

BECHTEL
SAN FRANCISCO

PUBLIC SERVICE ELECTRIC AND GAS COMPANY
HOPE CREEK GENERATING STATION

LOGIC DIAGRAM
FRESH WATER SUPPLY
ALARM INPUTS

JOB No.	DRAWING No.	REV.
10855	J-17-0 SHT 5	0

22 x 34 1/4" SIZE

RIDS

830727093

