



J-18-0 SH. 4

REMOTE CONTROL PANEL OOC 118

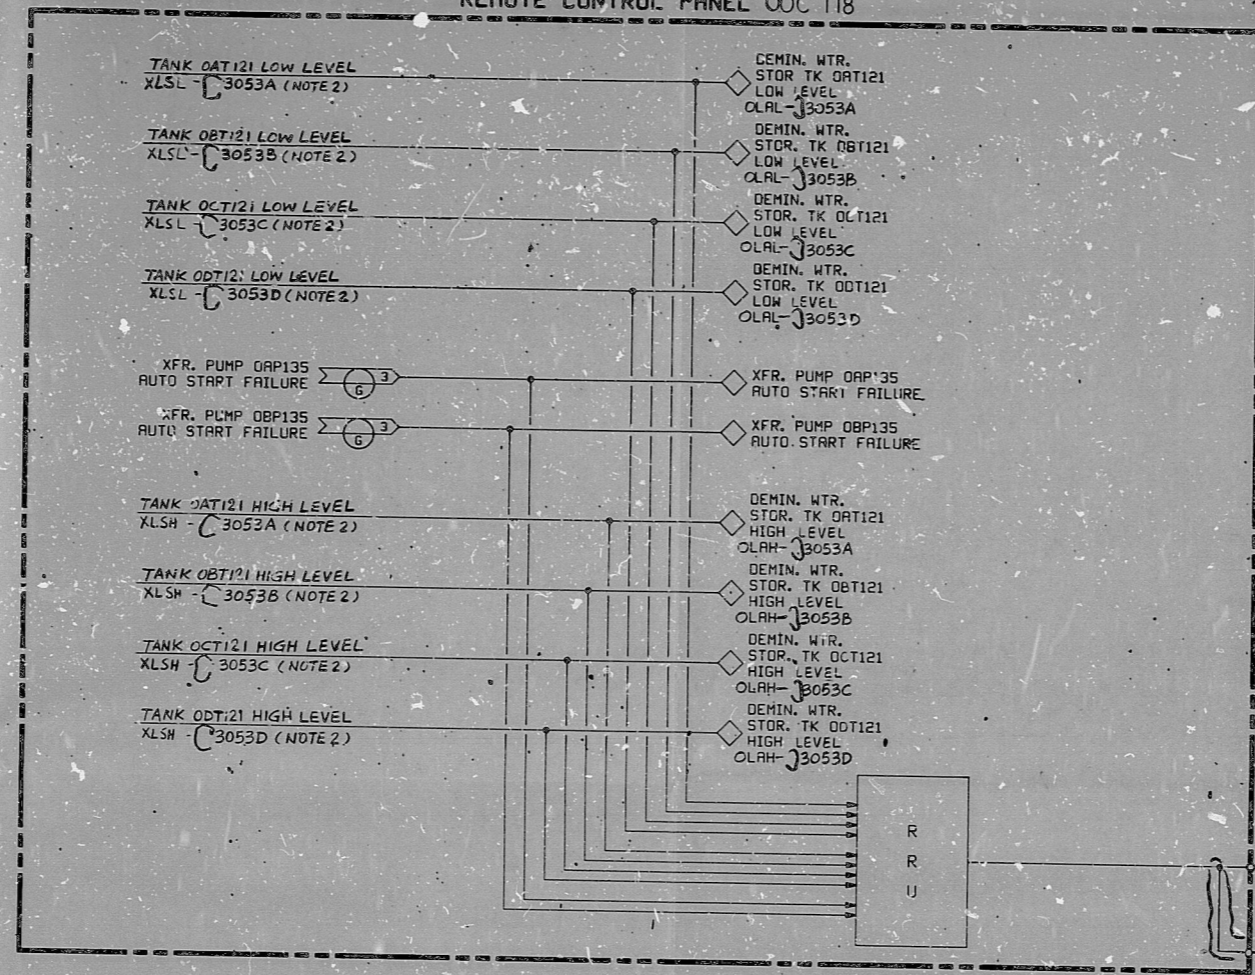


ANN LOGIC CAB. OC690
MAIN ANN OC800

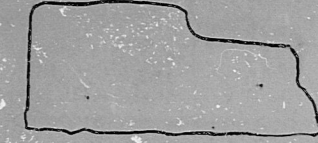

- NOTES:
1. MAKEUP DEMINERALIZER CONTROL PANEL OOC 136 IS WIRED AND FURNISHED BY VENDOR. FOR INTERNAL WIRINGS SEE V.P. (0855-MHI-85 (5)-2)
 2. CONTACT OPENS ON CONDITION STATED.

This drawing and the design it covers are the property of BECHTEL. They are merely loaned and on the borrower's express agreement that they will not be reproduced, copied, loaned, exhibited, nor used except in the limited way and private use permitted by any written consent given by the lender to the borrower.

ALARMS

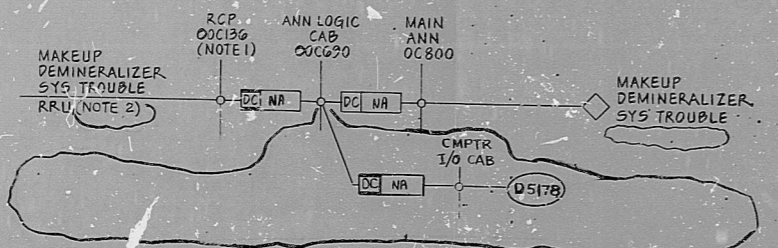

PRC APERTURE CARD

NO.	DATE	REVISIONS	BY	CHKD	DESIGN	ENGR	PROJ	APPV
1	7/25/72	DESIGN FREEZE ISSUE & UNIT 2 DELETION	SF	R.D.	S.F.	W.H.	S.M.	
2	7/25/72	REVISED AS NOTED						
3	7/25/72	REVISED AS NOTED						
4	7/11/72	ISSUED FOR CONSTRUCTION						

SCALE NONE

BECHTEL
SAN FRANCISCO

PUBLIC SERVICE ELECTRIC AND GAS COMPANY
HOPE CREEK GENERATING STATION

LOGIC DIAGRAM
DEMINERALIZED WTR MAKEUP STOR & XFR ALARMS

JOB No.	DRAWING No.	REV.
10855	J-18-0 SH 4	3

S/U-AN

RIDS

8307279517

