


This drawing and the design it covers are the property of BECHTEL. They are hereby loaned and on the borrower's express agreement that they will not be reproduced, copied, loaned, exhibited, nor used except in the limited way and private use permitted by any written consent given by the lender to the borrower.

NOTES:
 1. RESETS FOLLOWING RESTORATION OF BUS POWER.

PROC
 APERTURE
 CARD

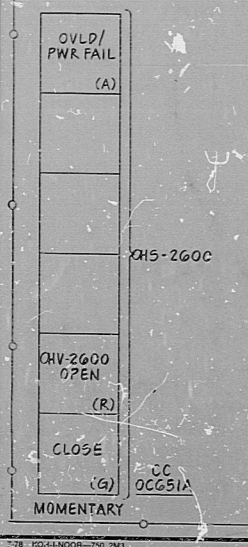

NO.	DATE	REVISIONS	BY	CHECK	DESIGN	ENGR	APPR
1	2/1/78	DESIGN FREEZE ISSUE	SF	WJ	WJ	WJ	WJ
2	2/1/78	REVISED BAILEY INTERFACE AS NOTED	WJ	WJ	WJ	WJ	WJ
3	2/1/78	INCORPORATED DCN #1	WJ	WJ	WJ	WJ	WJ
4	2/1/78	ISSUED FOR CONSTRUCTION THIS SHEET ADDED	WJ	WJ	WJ	WJ	WJ

SCALE NONE DESIGNED SF DRAWN WL

BECHTEL
 SAN FRANCISCO

PUBLIC SERVICE ELECTRIC AND GAS COMPANY
 HOPE CREEK GENERATING STATION

LOGIC DIAGRAM
 DEMINERALIZED WTR MAKEUP STOR & XFR
 REACTOR BLDG SERVICE ISLN VLV HV-2600

JOB No.	DRAWING No.	REV.
10855	J-18-0	SHT 5 3 Q

S/U-AN

22 x 34 1/2" SIZE

RIDS

8307270518

