


J-20-0 SHT. 3


AUXILIARY BOILER RCP 00C504

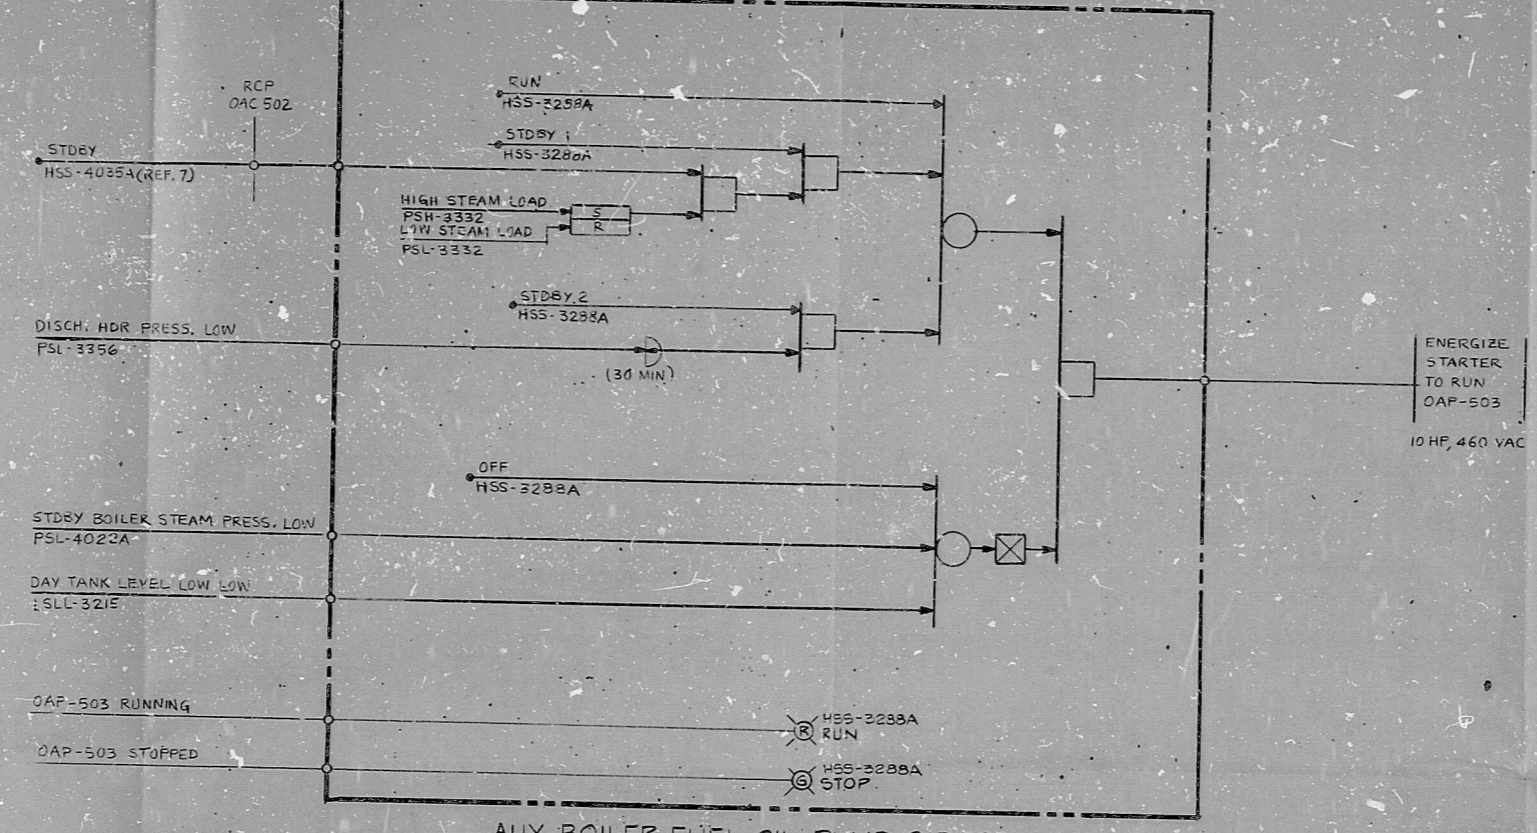

AUX. BOILER FUEL OIL PUMP OAP-503

CROSS REFERENCE TABLE

STDBY CLR STBY PRESS	STANDBY SWITCH	REMOTE CONT. HWL	REMOTE CONTROL PANEL	PUMP	SELECTOR SWITCH	FUNCTION	DISCH HDR PRESS LOW	LO-LO DAY TK LEVEL PUMP STOP	STDBY CLR SEQUENCED ARMOR
PSL-4023A	HSS-4035A	OAC 502	OOC 504	OAP-503	HSS-3298A	FUEL OIL SUPPLY TO AUX. BOILERS	PSL-3356	LSLL-3215	J-21, 3M1, A
				CBP-503	HSS-3288B	FUEL OIL SUPPLY TO AUX. BOILERS	PSL-3357	LSLL-3215	
				OCP-503	HSS-3238C	FUEL OIL SUPPLY TO AUX. BOILERS	PSL-3357	LSLL-3215	

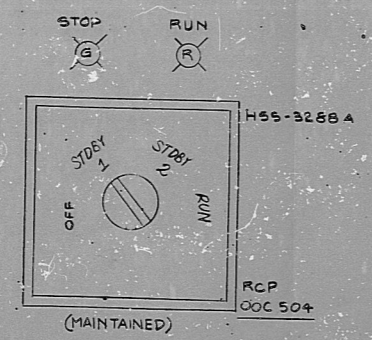

PRO APERTURE CARD

NO.	DATE	REVISIONS	BY	DESIGN	ENGR.	APPR.
SCALE NONE						
DESIGNED P.M.W./SF DRAWN F.A.T.						
<b>BECHTEL</b> SAN FRANCISCO						
PUBLIC SERVICE ELECTRIC AND GAS COMPANY HCPE CREEK GENERATING STATION						
LOGIC DIAGRAM AUXILIARY BOILER FUEL OIL SYSTEM AUX BOILER FUEL OIL PUMPS						
JOB No.		DRAWING No.		REV.		
10355		J-20-0		SH.3		0

S/U-JA

This drawing and the design it covers are the property of BECHTEL. They are merely loaned and on the borrower's express agreement that they will not be reproduced, copied, loaned, exhibited, nor used except in the limited way and private use permitted by any written consent given by the lender to the borrower.

RIDS

8307270536

