



J-20-D SH. 4

RCP 00C-504

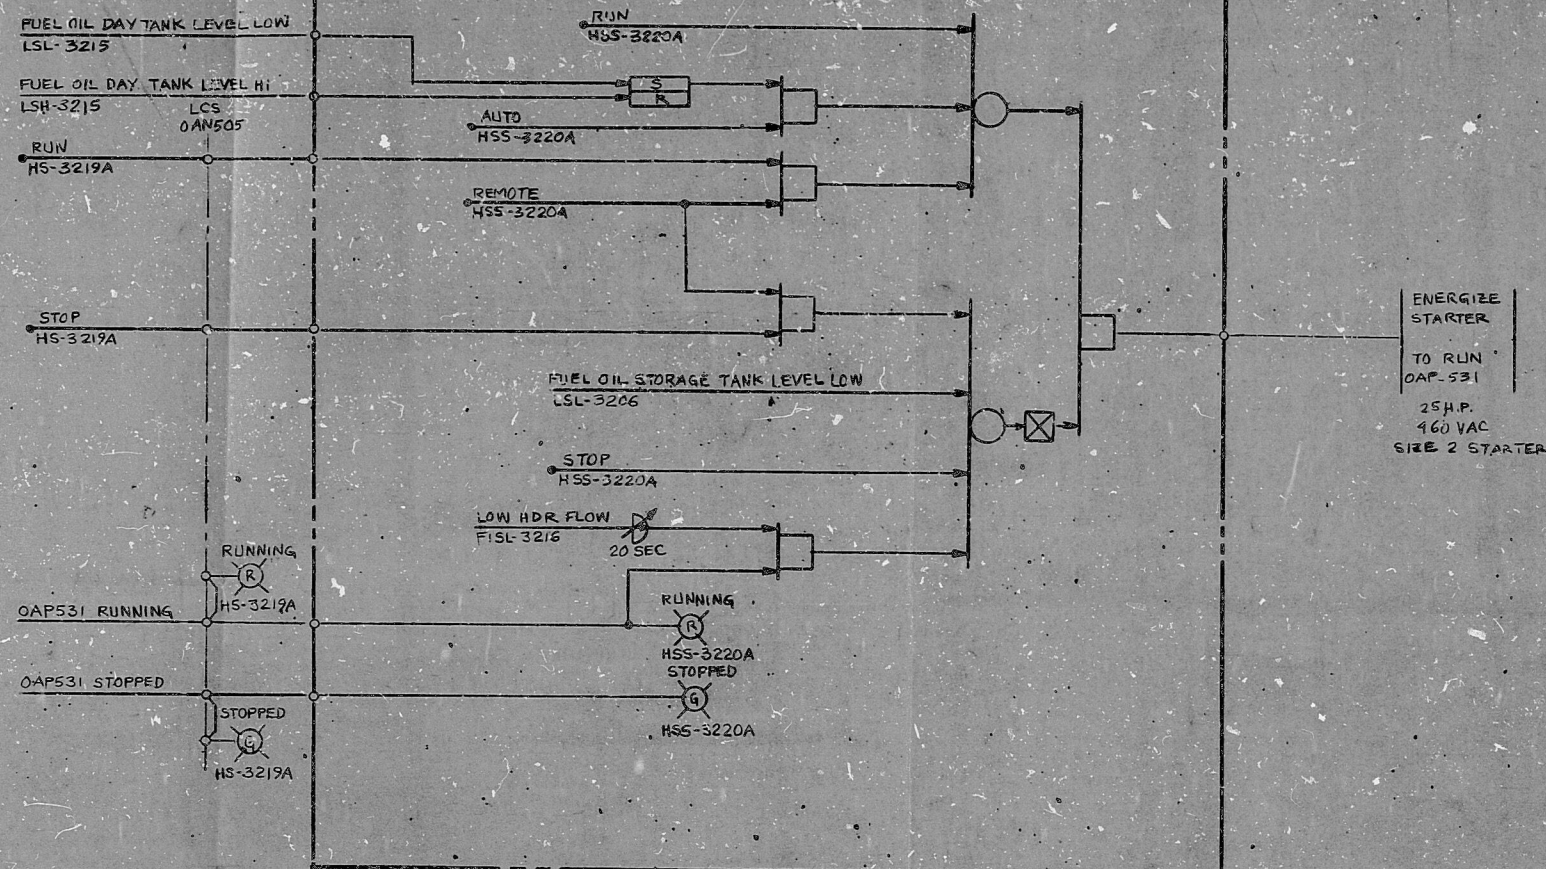

AUX BOILER FUEL OIL TRANSFER PUMP OAP-531

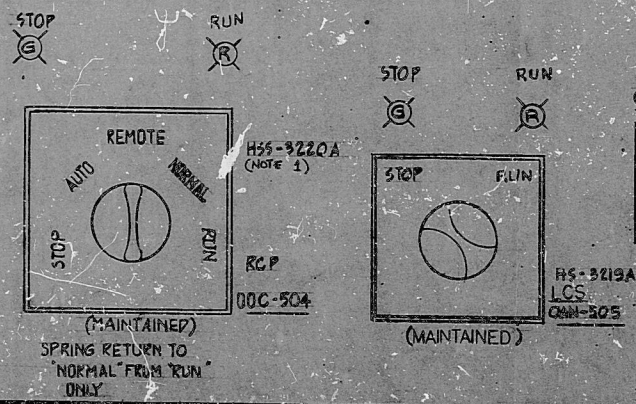

CROSS REFERENCE TABLE

SELECTOR SWITCH	REMOTE CONTROL PANEL	PUMP	FUNCTION	FUEL OIL STORAGE TANK LVL LOW	FUEL OIL DAY TANK LVL LOW	FUEL OIL DAY TANK LVL HI	LOCAL CONTROL SW.	LOCAL CONTROL STA.
HSS-3220A	00C-504	OAP-531	FUEL OIL TRANSFER TO DAY TANK GOT F27	LSL-3206	LSL-3215	LSH-3215	HS-3219A	0AN-505
HSS-3220B	00C-504	OAP-531	FUEL OIL TRANSFER TO DAY TANK GOT F27	LSL-3206	LSL-3215	LSH-3215	HS-3219B	0AN-505

NOTES:
1. FOR SWITCH CONTACT SEE REFERENCE 6

PRC
APERTURE
CARD

DESIGN	DATE	BY	CHECKED	DATE	BY
DESIGN	DATE	BY	CHECKED	DATE	BY
BECHTEL SAN FRANCISCO PUBLIC SERVICE ELECTRIC AND GAS COMPANY HOPE CREEK GENERATING STATION LOGIC DIAGRAM AUX BOILER FUEL OIL SYSTEM AUX BOILER FUEL OIL TRANSFER PUMPS					
REV.	DATE	BY	REASON	REV.	DATE
001	J-20-0	SH. 4		0	

S/U JA

RIDS

830T270537

