
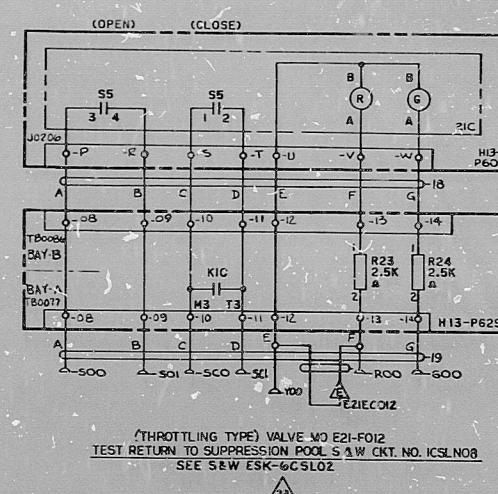
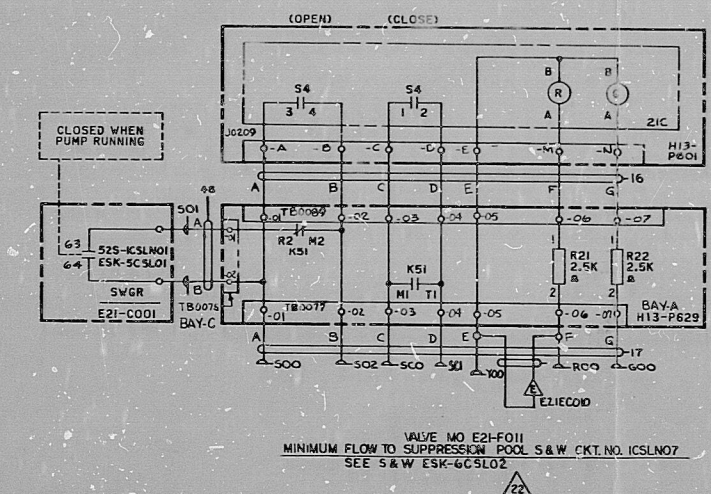
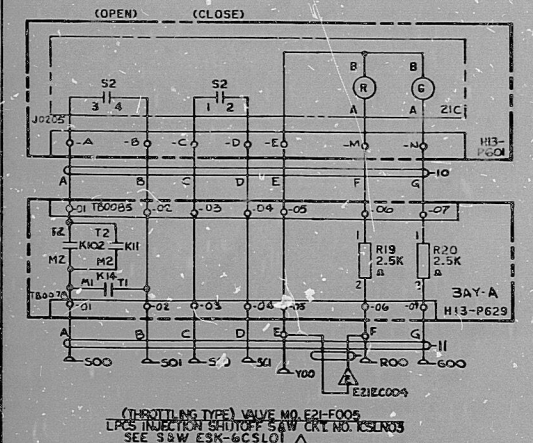
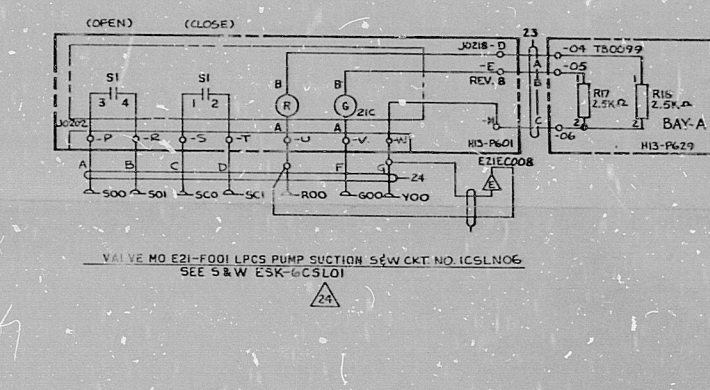
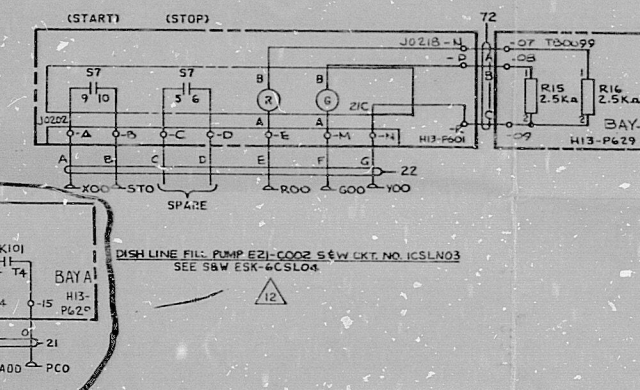
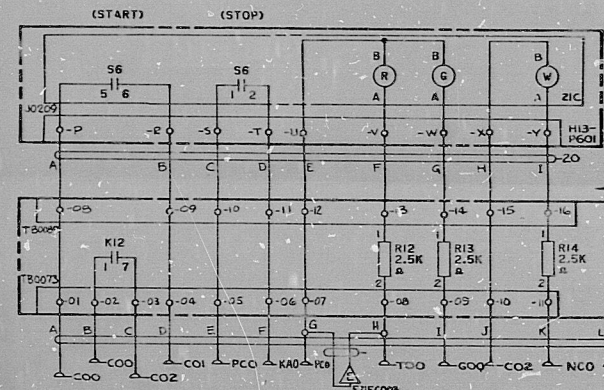
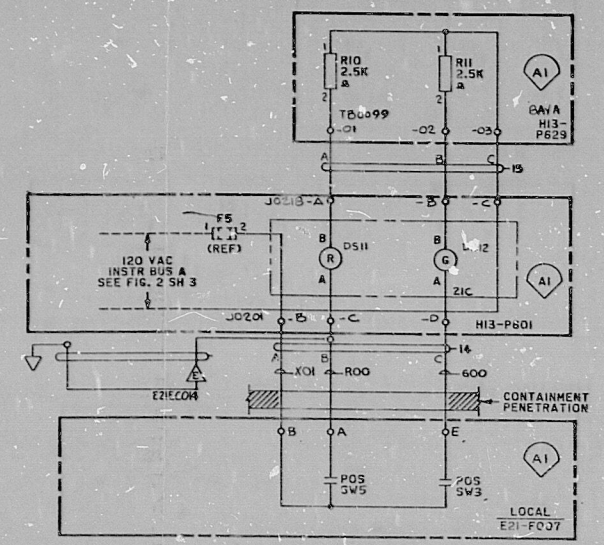


ALL WIRING IS DI UNLESS OTHERWISE INDICATED ON THIS SHEET

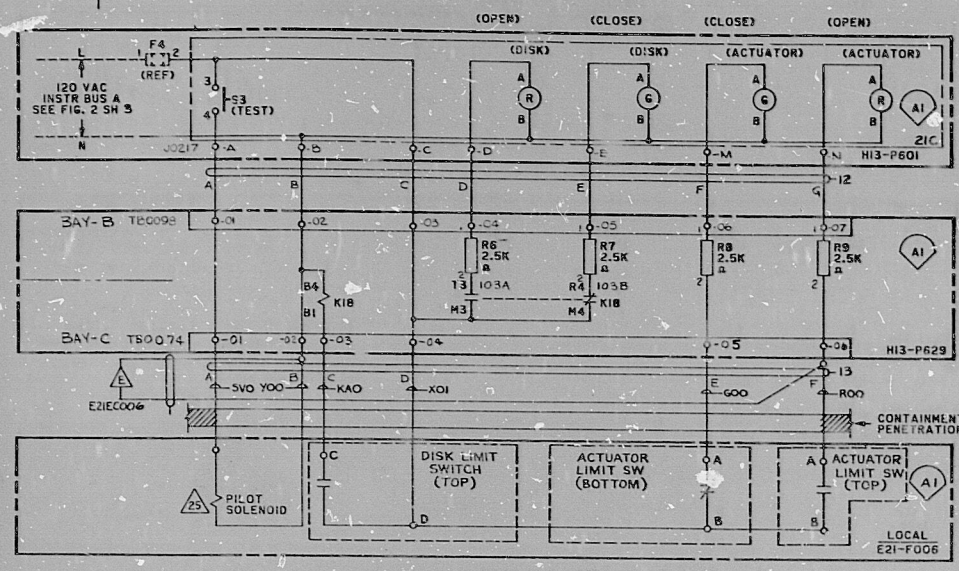

CABLE NO.	LINE CODE
E21A023	10
0057	12
0046	14
0154	15, 24, 72
0027	16, 20
0024	18
0047	22, 24
0005	21
0007	48
0009	17, 19
0018	11

TI APERTURE CARD

LINE CODES: 10-24, 48, 72, 103

REV.	DATE	BY	CHKD.	DESCRIPTION
10				
6				
7				
9				

NO.	REV.	DATE	BY	CHKD.	DESCRIPTION
10					
6					
7					
9					

PDR RIDS

8412190036

