
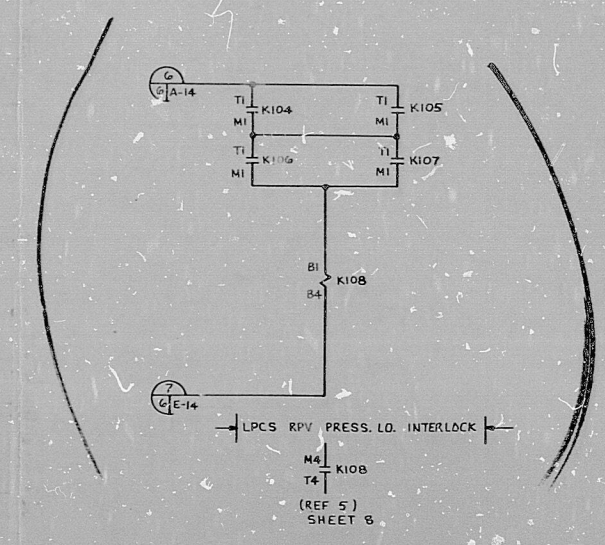


ORIGINAL DRAWING
 ELEM DING
 LOW PRESSURE CORE SPRAY SYSTEM
 PUMP MOTOR BUS

ALL WIRING IS UNLESS OTHERWISE INDICATED ON THIS SHEET

M2 K9 (REF 5) SHEET 19
 T2 T1 (REF 5) SHEET 22
 M1 K99 (REF 5) SHEET 8
 T1 K11 (REF 5) SHEET 8

S&W CKT. NO. IC5LN02

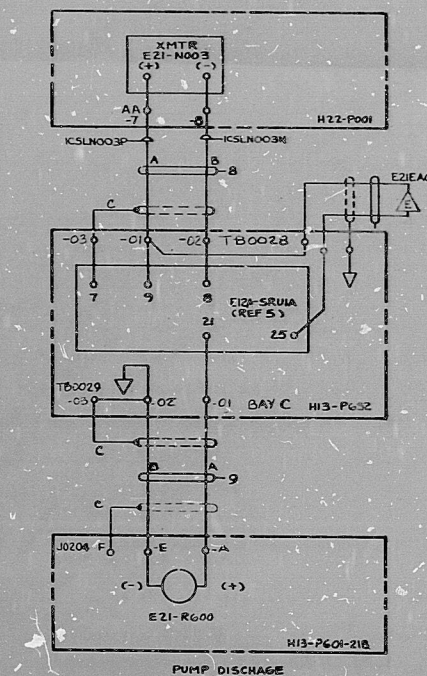

CABLE NO. LINE CODE

JE21A0026	5
0014	5
0029	6
0025	7
0049	9
0007	10
0008	2
0013	4
0044	8

TI APERTURE CARD

LINE CODES: 2, 3, 9, 10, 12, 13, 126

10	NJ55560	6	NJ4220	1	NJ03007
				2	NJ16032
				3	NJ16032
				4	NJ3412

PDR RIDS

8412190043

