


H-616 SH.1(G)

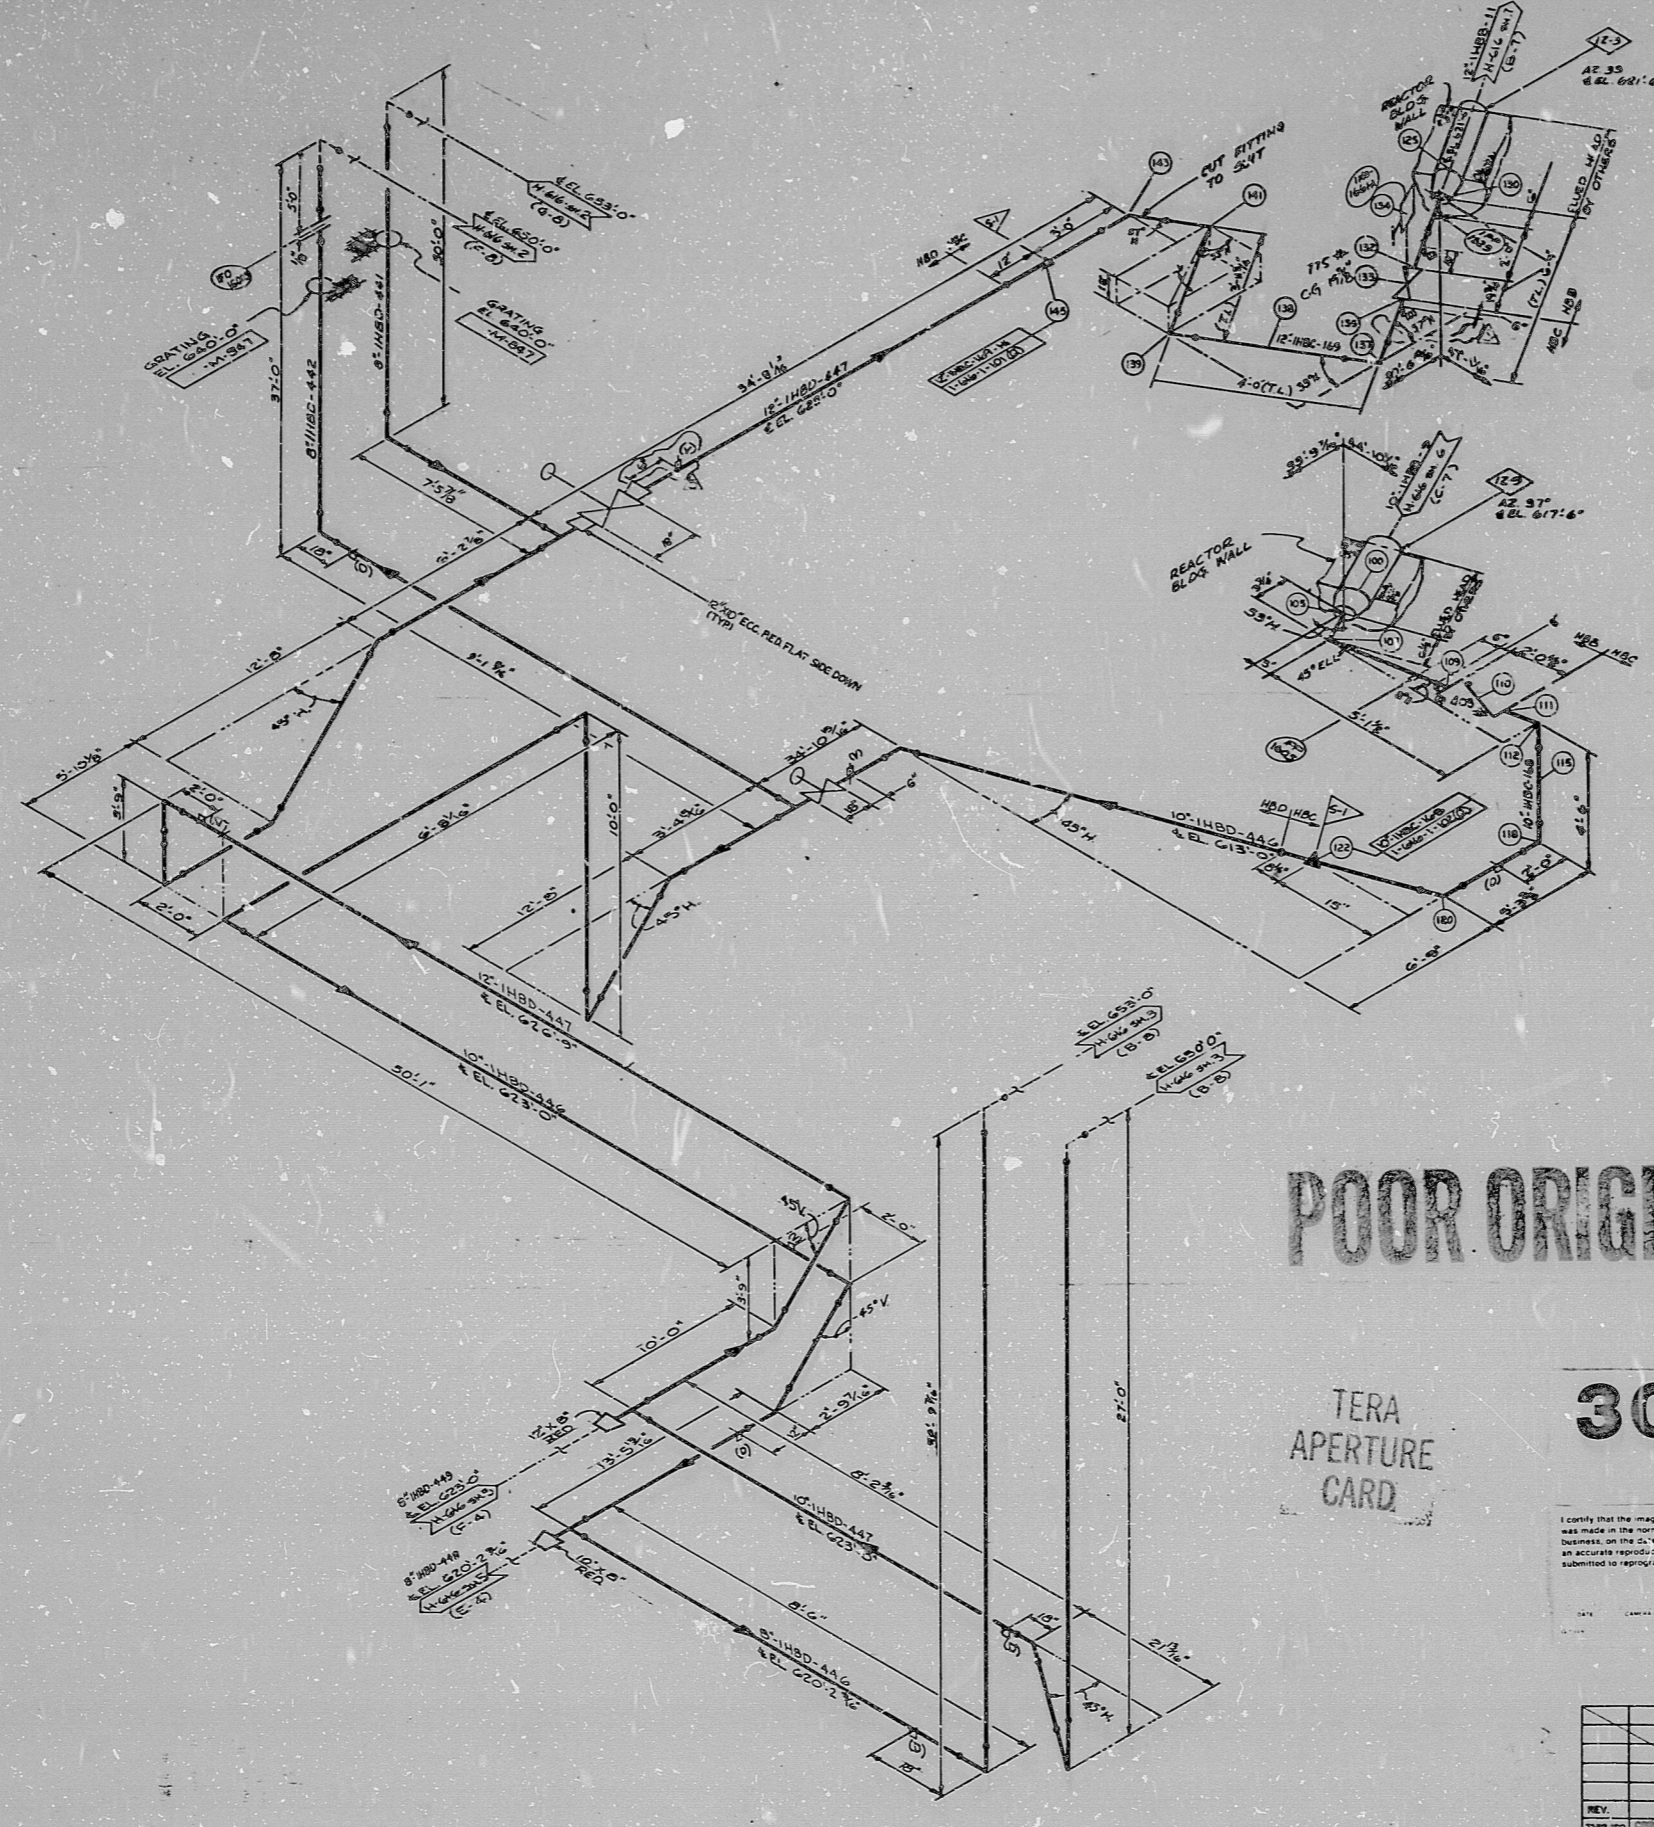

APPROX. LF. 443'

APPROX. LF. 300'

- NOTES**
1. ALL PIPING TO BE FABRICATED AND SHIPPED IN ACCORDANCE WITH SPECIFICATION 7120-0-100.
 2. USE MATERIAL SPECIFIED IN PIPING CODES AND SECTION. USE PIPING CODE SPECIFIED BY 3-441, EN 10, 9 37.
 3. USE PIPING AND EQUIPMENT SCHEDULES SEE ENR. 12-445, ENR. 12.
 4. PIPING EQUIPMENT LIST SEE 12-445.
 5. USE SCHEDULED CONNECTIONS SEE ENR. 12-445.
 6. DO NOT ALLOW PIPE TO BE MORE THAN 1/2\"/>
 7. USE PIPING SYSTEM COMPONENTS SPECIFIED IN THIS DRAWING FOR 12-445, 12-446, 12-447.
 8. USE INSULATION SEE ENR. 12-445.
 9. PIPING SHALL BE INSTALLED WITH A SLOPE TO DRAIN. THE SLOPE OF PIPING (1) SHALL BE INDICATED BY PIPE SYMBOLS.
 10. USE PIPING AND EQUIPMENT SPECIFIED IN ENR. 12-445, ENR. 12-446, ENR. 12-447.
 11. FIELD WELD JOINTS SHALL BE SPECIFICALLY IDENTIFIED AND RECORDED BY 12-445.
 12. USE PIPING AND EQUIPMENT SPECIFIED IN ENR. 12-445, ENR. 12-446, ENR. 12-447.
 13. ALL PIPING TO BE INSTALLED TO BE IN LINE OF PIPING SYSTEM SEE PIPING CODE SPECIFIED BY 3-441, ENR. 10, 9 37.
 14. INDICATE REACTOR BLOCK SYSTEM WALL PENETRATIONS.
 15. INDICATE PLACE OF WALL PENETRATIONS.
 16. INDICATE CONNECTION TO EXISTING WALL, WATER TOWER AND DUCT-REST AREA.
 17. HANGERS INDICATED ON THIS DRAWING SHALL BE DESIGNED HANGERS FOR ALL OTHER HANGERS. THIS DRAWING OPERABLE HANGER ONLY SEE ENR. 12-445 (2).

- REFERENCE DWGS.**
1. 12-445 TYPES OF FILLED HEAD FITTINGS FOR CONTAINMENT PENETRATION SCHEDULES.
 2. 12-446 REACTOR BLOCK MECHANICAL PENETRATION SCHEDULES UNIT-1.

POOR ORIGINAL

30X

TERA APERTURE CARD

I certify that the image contained on this name was made in the normal and regular course of business, on the date stated below and that it is an accurate reproduction of the document submitted to the photocopier.

DATE: _____

REV.	DATE	BY	CHK	APP

DECOTEL AND ASSOCIATES MIDLAND PLANT UNITS 1 & 2 CONDENSER POWER COMPANY HANGER SYSTEM COMPONENT COOLING WATER SYSTEM UNIT-1 (REACTOR BLOCK SUPPLY & RETURN SYSTEMS)	
JOB NO. 7229	SHEET NO. H-616 SH.1(G)
REV. 5	DATE 5

REV.	DATE	BY	CHK	APP

8.5"
11"
17"

8.5"
11"
17"

This drawing and the design it covers are the property of DECOTEL, Inc. and shall remain the property of DECOTEL, Inc. and shall not be reproduced, copied, or transmitted in any form or by any means without the prior written consent of DECOTEL, Inc.

RIPS

8112220282

