

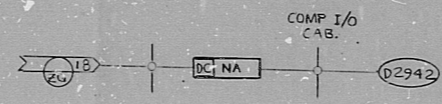


J-05-0 5-7
13

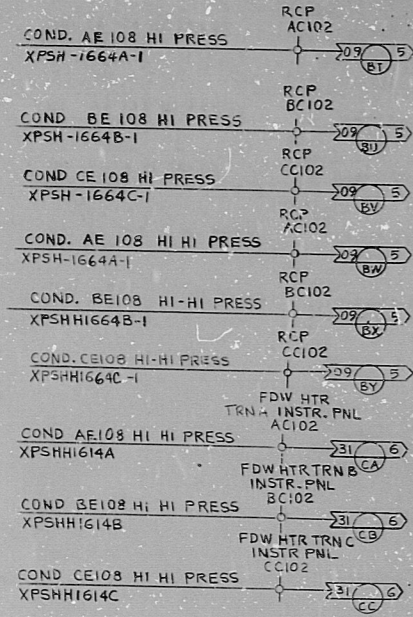

FUNCTION	ARROW	LOGIC CAB. NO.	CMPTN I/O CAB.	CMPTN INPUT NO.
LSHL 1658A HI LVL	ARROW ZG SH IS	C661	ZG28	D2942
LSHL 1658A LO LVL	ZH	C661		D2943
LSHL 1658B HI LVL	ZI	C661		D2944
LSHL 1658B LO LVL	ZJ	C661		D2945
LSHL 1658C HI LVL	ZK	C661		D2946
LSHL 1658C LO LVL	ZL	C661		D2947
LSH 1685 HI LVL	ZM	R.C.P. CCIII	Z327	D2948
LSL 1685 LO LVL	ZN	R.C.P. CCIII		D2949
PSH 1664A HI PRESS	ZO	TJB-3 INTB 1402		D2950
PSH 1664B HI PRESS	ZP	TJB-4 INTB 1403		D2951
PSH 1664C HI PRESS	ZQ	TJB-5 INTB 1404		D2952
API02 MALF	ZA	C690		D2301
HV-1680A FAIL TO OPEN	ZB			D5410
API37 MALF	ZC			D2373
API53 REV. ROT.	ZD			D5411
API53 PRESS LO	ZE			D5412
API53 TROUBLE	ZF			D5413
BPI02 MALF	ZR			D2302
HV-1680B FAIL TO OPEN	ZS			D5414
BPI37 MALF	ZT			D2374
BPI53 REV. ROT.	ZU			D5414
BPI53 PRESS LO	ZV			D5414
BPI53 TROUBLE	ZX			D5417
CPI02 MALF	CZ			D2303
HV-1680C FAIL TO OPEN	CY			D5418
CPI37 MALF	CX			D2375
CPI53 REV. ROT.	CV			D5419
CPI53 PRESS LO	CU			D5420
CPI53 TROUBLE	CT			D5421
SCP API37 HI VIB.	CS	VIB. CAB C374		D5422
SCP BPI37 HI VIB.	CR	VIB. CAB C374		D5423
SCP CPI37 HI VIB.	CP	VIB. CAB C374		D5424

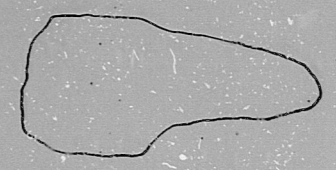

PRC APERTURE CARD

DESIGN PHASE ISSUE REVISED AS NOTED	SV	2/2	2/2	2/2	2/2	2/2	2/2	2/2	2/2
REVISED BAILEY INTERFACE AS NOTED	SV	2/2	2/2	2/2	2/2	2/2	2/2	2/2	2/2
REVISED AS INDICATED	SV	2/2	2/2	2/2	2/2	2/2	2/2	2/2	2/2
REVISED AS INDICATED	SV	2/2	2/2	2/2	2/2	2/2	2/2	2/2	2/2
ISSUED FOR CONSTRUCTION	SV	2/2	2/2	2/2	2/2	2/2	2/2	2/2	2/2

SCALE NONE DESIGNED J.A.V. DRAWN R.E.G.

BECHTEL
SAN FRANCISCO

PUBLIC SERVICE ELECTRIC AND GAS COMPANY
NOPE CREEK GENERATING STATION

LOGIC DIAGRAM
CONDENSATE SYSTEM
ALARM & COMPUTER INPUTS

JOB No.	DRAWING No.	REV.
10855	J-05-0 SHT 14	A

22 X 34 1/2" SIZE

This drawing and the design it covers are the property of BECHTEL. They are merely loaned and on its borrower's express agreement that they will not be reproduced, copied, loaned, exhibited, nor used except in the limited way and private use permitted by any written consent given by the lender to the borrower.

RIDS

8307270551

