


22"
11"
8.5"
11"
17"
22"

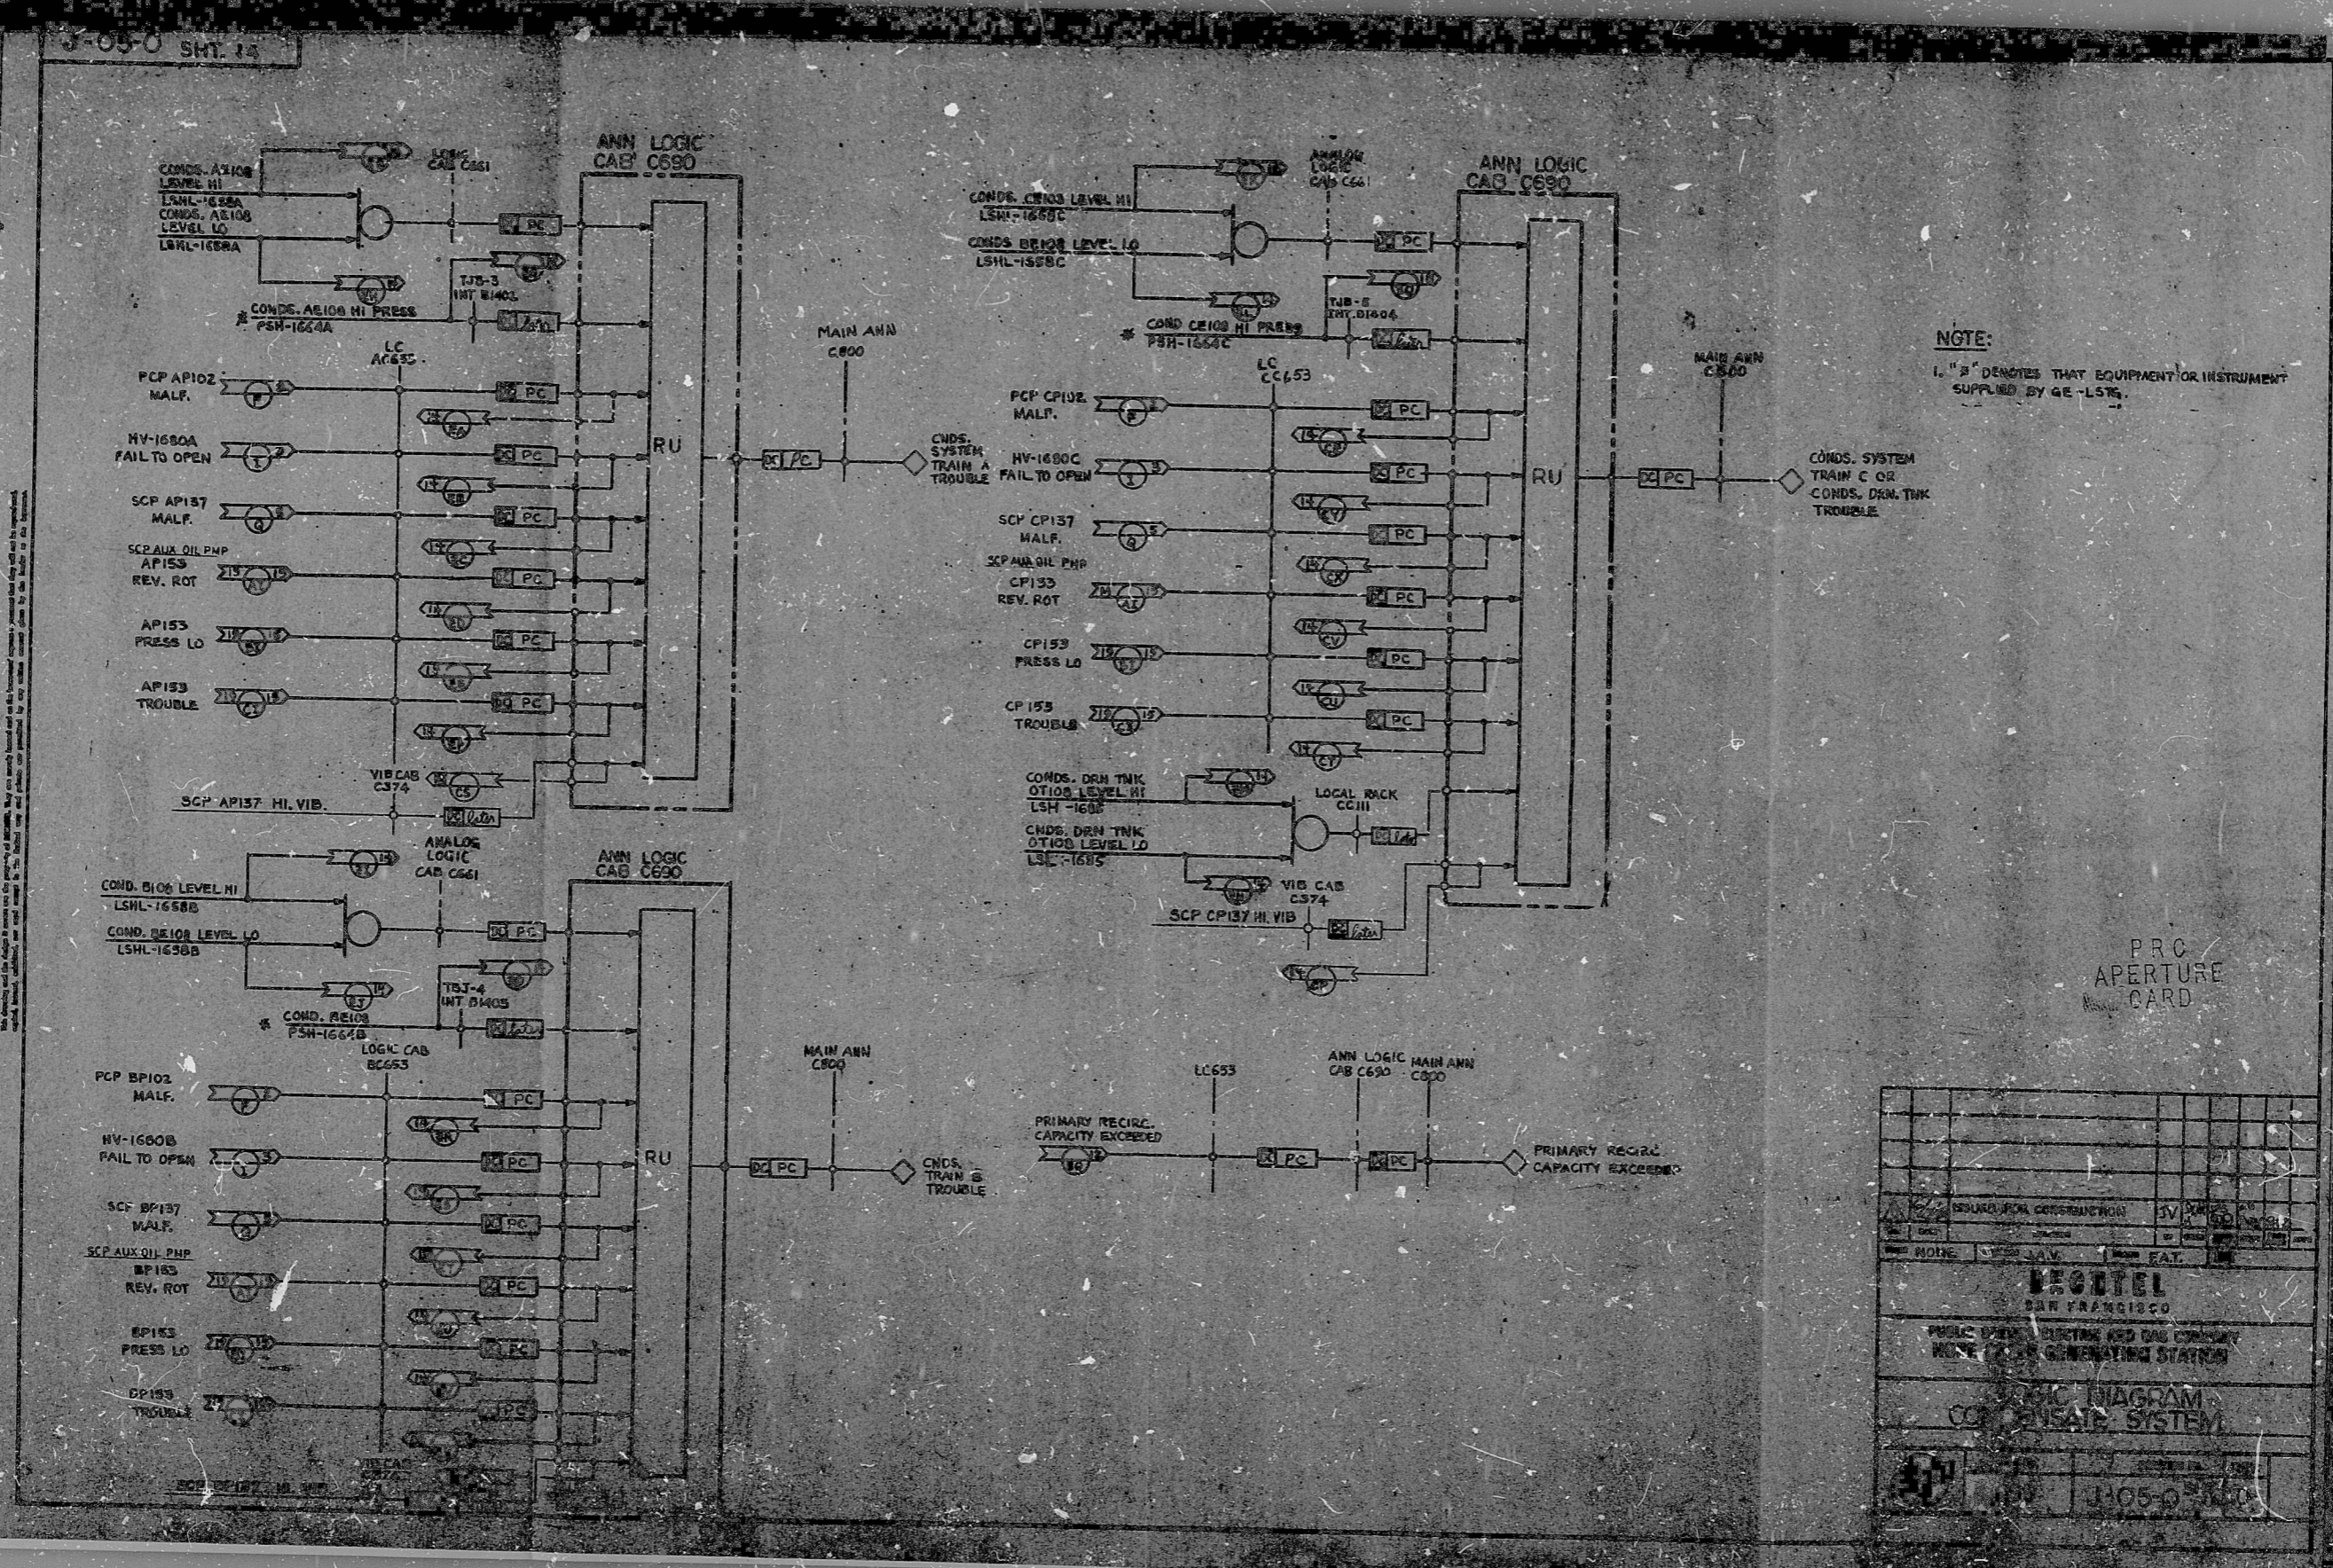

NOTE:
L "B" DENOTES THAT EQUIPMENT OR INSTRUMENT SUPPLIED BY GE-LS76.

PRC APERTURE CARD

SEARCHED FOR CORRECTIONS	INDEXED	FILED
<p>REGTEL SAN FRANCISCO</p> <p>PUBLIC WORKS, ELECTRIC AND GAS COMPANY MOUNTAIN VIEW GENERATING STATION</p> <p>LOGIC DIAGRAM CONDENSATE SYSTEM</p> <p>1-05-0</p>		

22"
11"
8.5"
11"
17"
22"

RIDS

8307270555

