
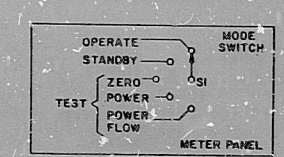


DETECTOR POSN	CS1	LINE CODES	PSII	HIGH VOLTAGE PWR SUP	PSII	PSII	ARI1	UPSC (DNOSC) (BYPI)	TABLE NO
14-39B	NO12		J201	XZ 201 PS-A1 J330-A1					
46-39B		76	J203	PS 203 XZ 203 PS-A2 J330-A2					
30-23B		75	J205	PS 205 XZ 205 PS-A3 J330-A3					
14-07B		77	J207	PS 207 XZ 207 PS-A4 J330-A4					
	NO12		J209	PS 209 XZ 209 PS-A5 J330-A5					
	NO14		J211	PS-A6 J330-A6					
			J213	PS-C1 J330-C1					
			J215	PS-C2 J330-C2					
30-39D		81	J217	PS 217 XZ 217 PS-C3 J330-C3					
14-23D		82	J219	SEE PS 219 BELOW XZ 219 PS-C4 J330-C4					
46-23D		83	J221	PS 221 XZ 221 PS-C5 J330-C5					
30-07D	NO14	84	J223	PS 223 XZ 223 PS-C6 J330-C6					
22-47A	NO11	85	J301	PS 301 XZ 301 PS-E1 J330-E1					
06-31A		87	J303	PS 303 XZ 303 PS-E2 J330-E2					
38-31A		88	J305	PS 305 XZ 305 PS-E3 J330-E3					
22-15A		89	J307	PS 307 XZ 307 PS-E4 J330-E4					
	NO11		J309	PS 309 XZ 309 PS-E5 J330-E5					
			J311	PS-E6 J330-E6					
38-47C		92	J313	PS 313 XZ 313 PS-O2 J330-O2					
22-3C		93	J317	PS 317 XZ 317 PS-O3 J330-O3					
06-15C		95	J319	PS 319 XZ 319 PS-O4 J330-O4					
38-15C	NO13	96	J321	PS 321 XZ 321 PS-O5 J330-O5					
38-15C	NO13	96	J323	SEE PS 323 BELOW XZ 323 PS-O6 J330-O6					

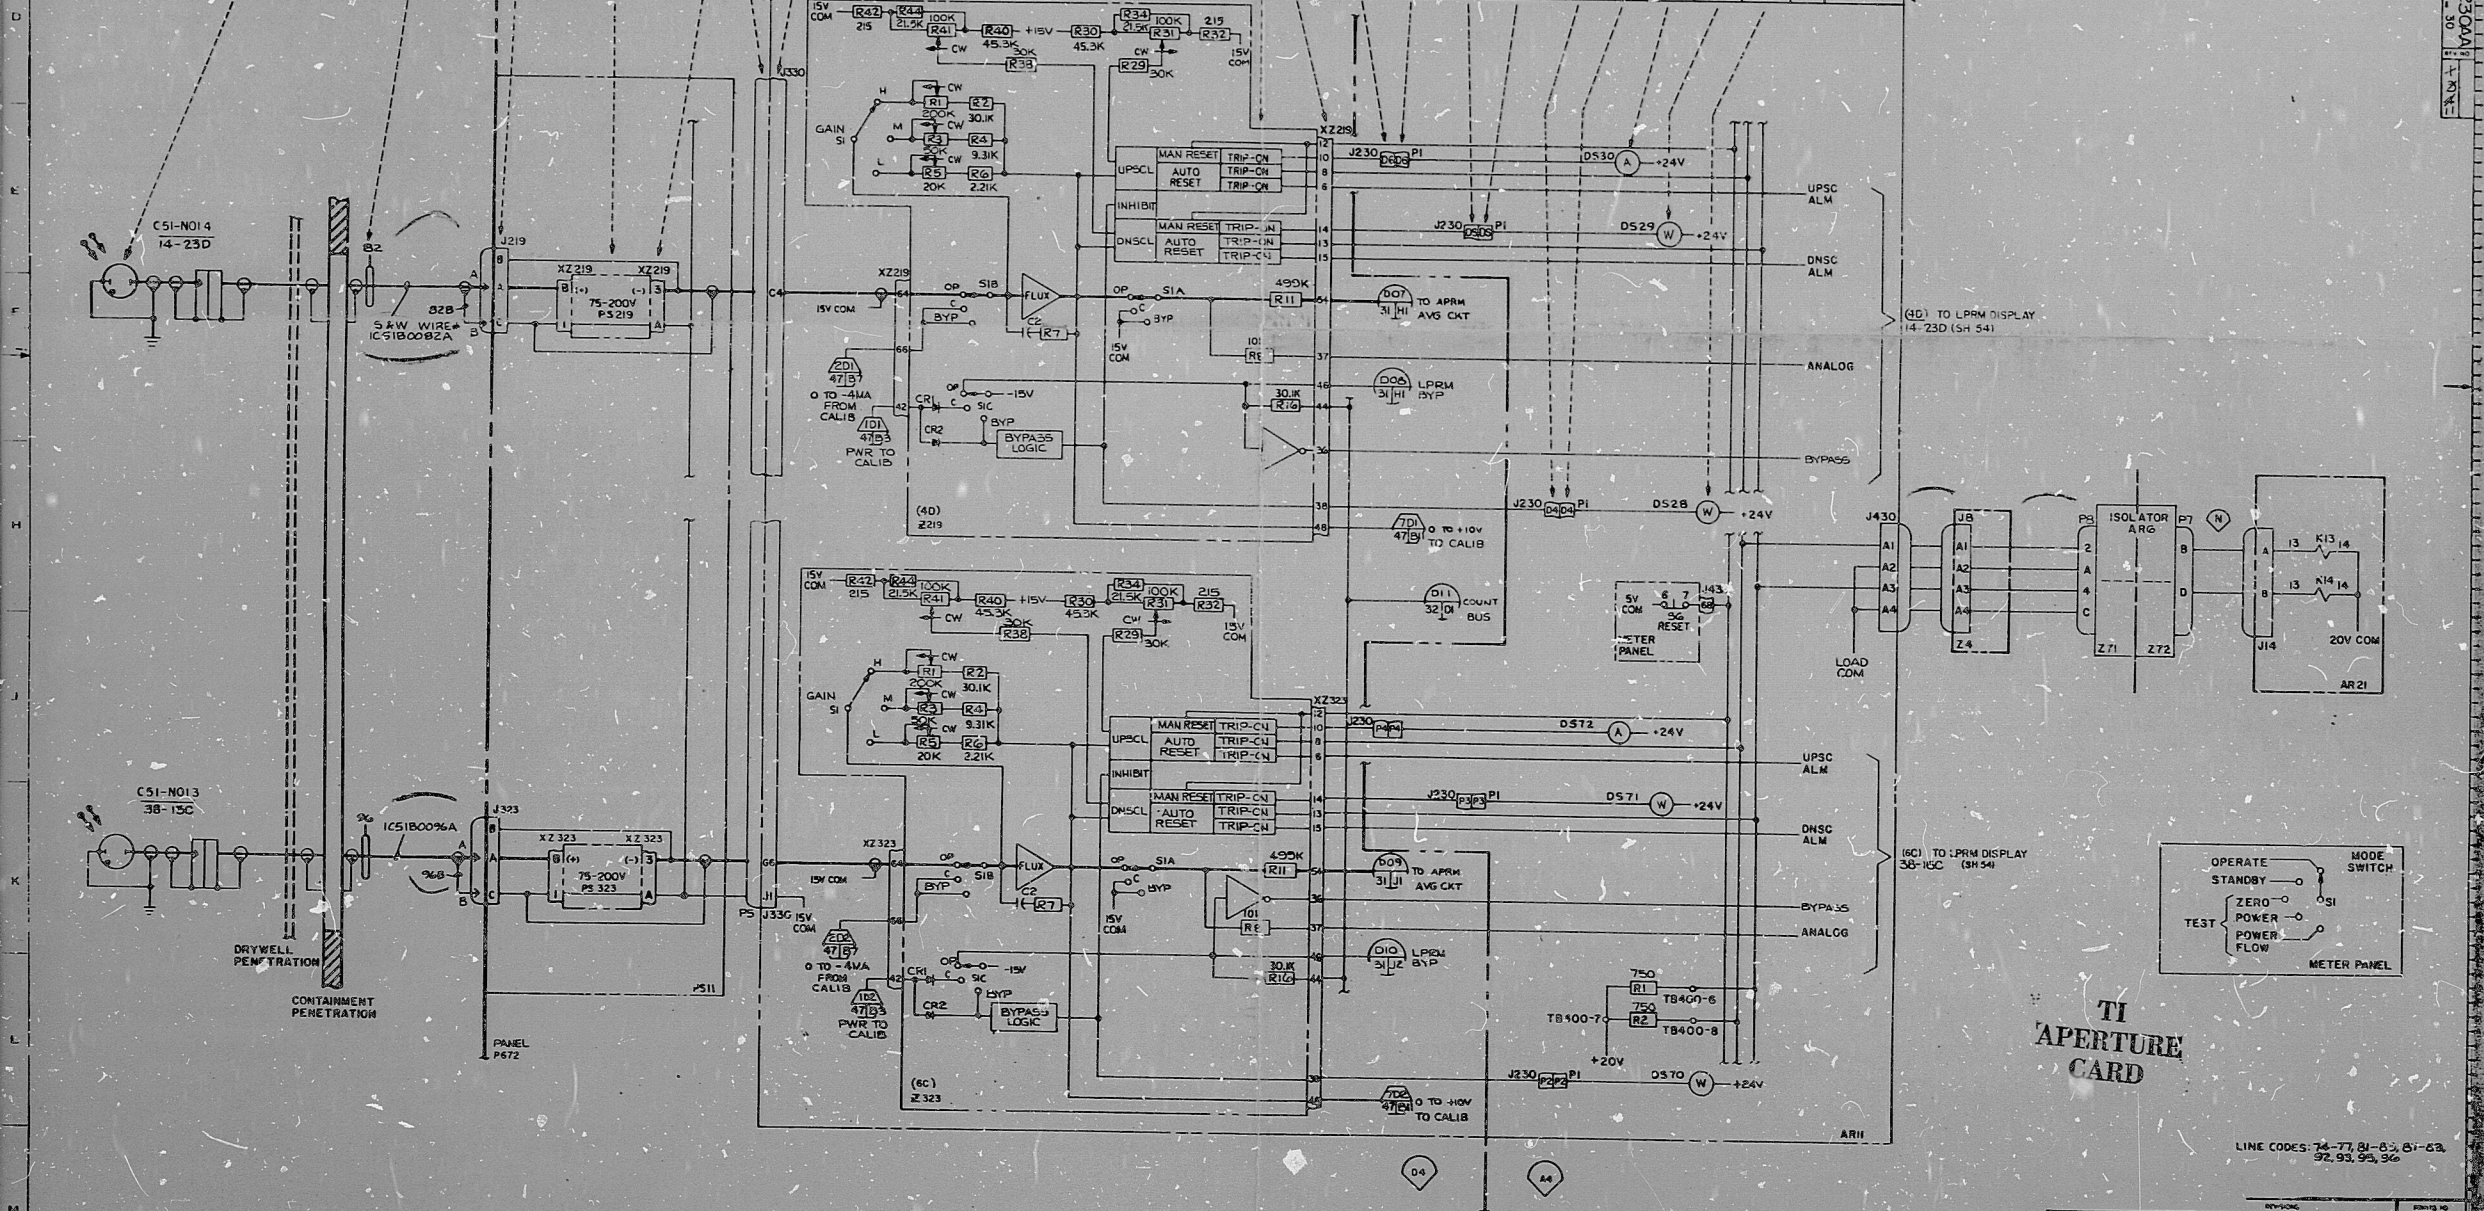

REVISIONS

NO.	DATE	BY	CHKD BY	REASON
1	11/15/66
2
3

85TE230AA
 SAN JOSE, CALIF.

8412190104

PDR RIDS

