


APRM CHANNEL C  
 TRIP SECTION PANEL (PTI)

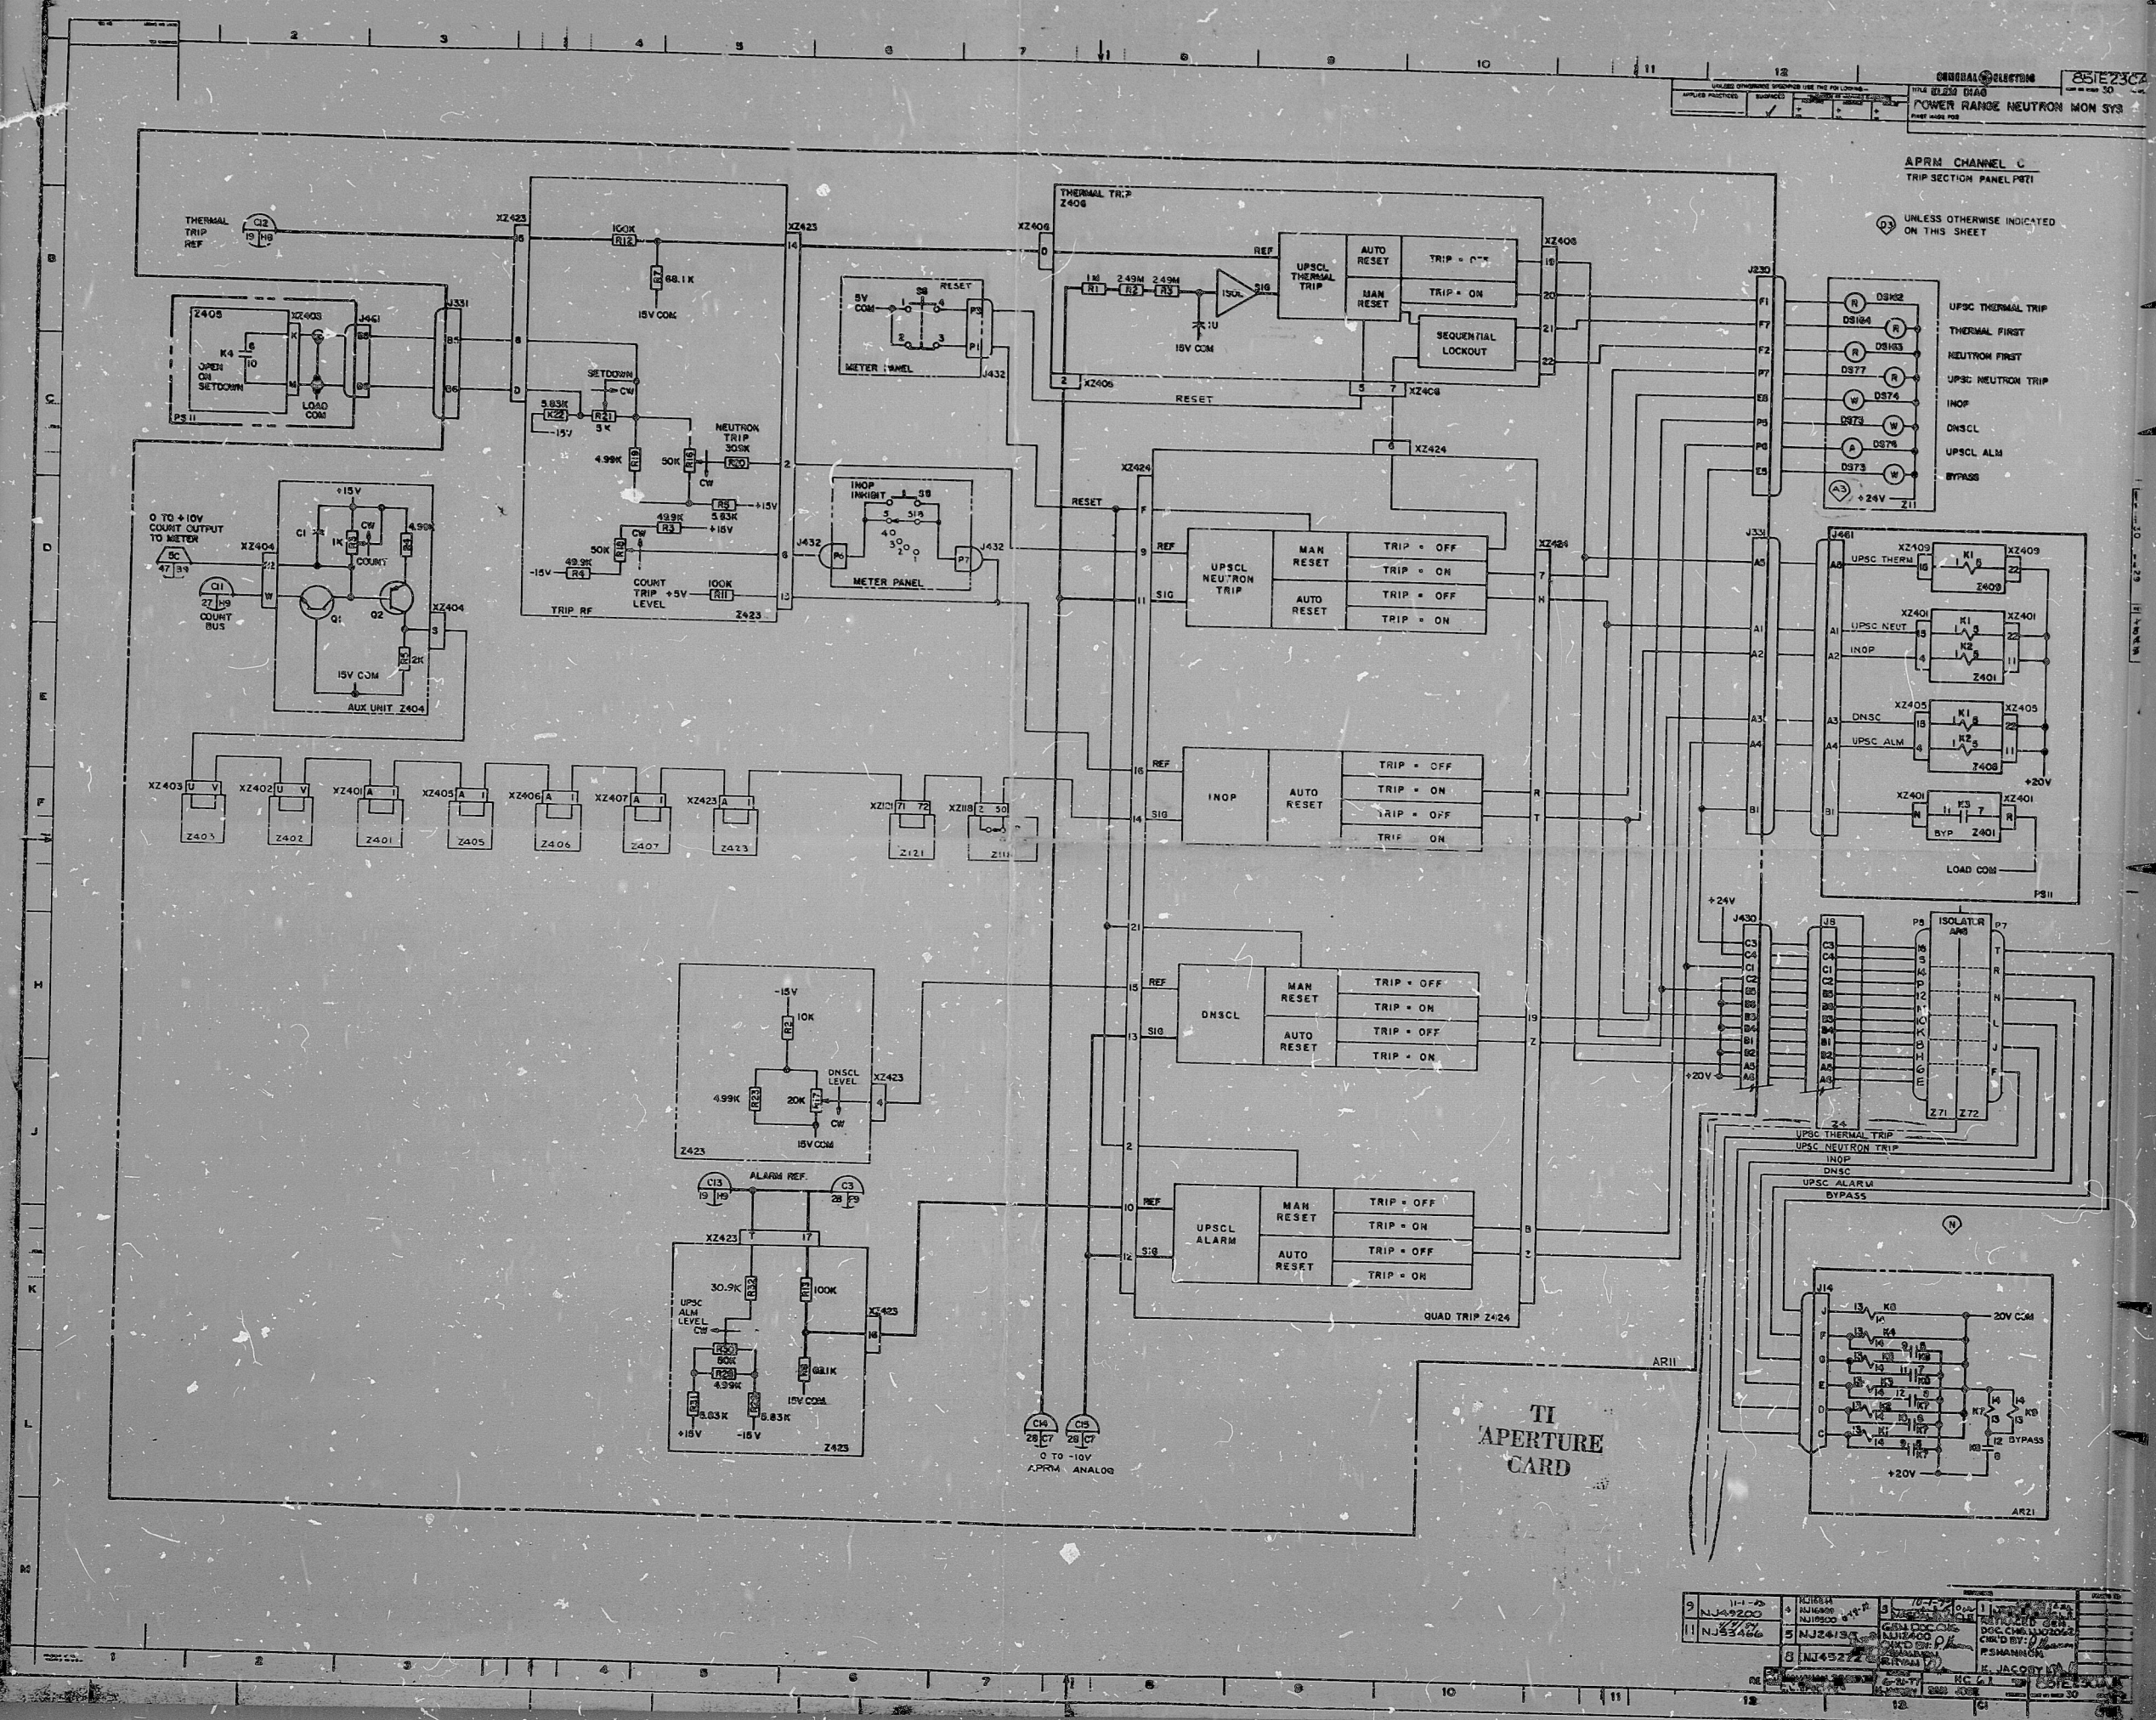

8412190106

PDR RIDS

