



J-07-0 SHT. 5

LOGIC CABINET DC 653

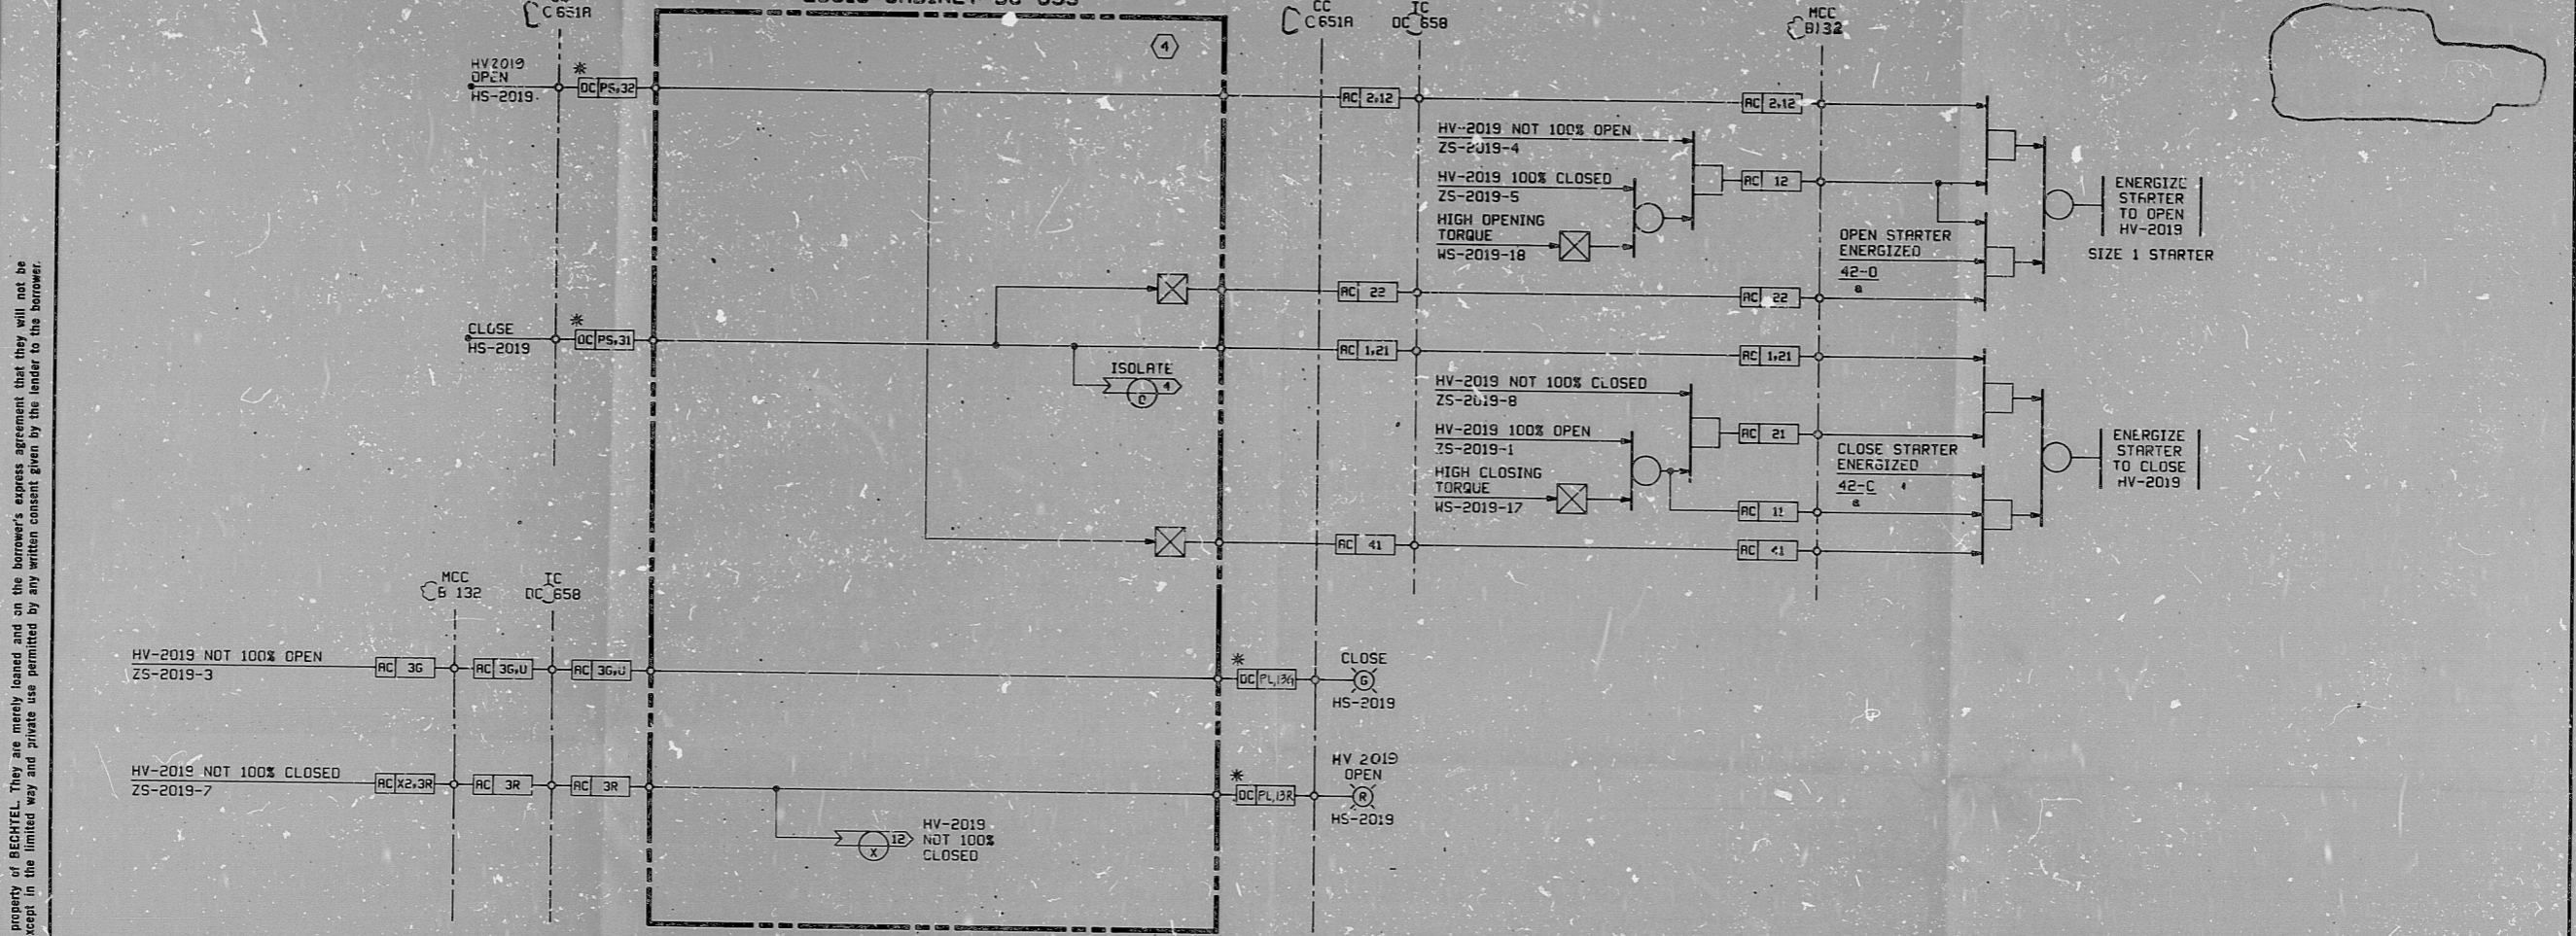

AIR EJCTR AUX STEAM ISLN VALVE HV-2019

This drawing and the design it covers are the property of BECHTEL. They are hereby loaned and on the borrower's express agreement that they will not be reproduced, copied, loaned, exhibited, nor used except in the limited way and private use permitted by any written consent given by the lender to the borrower.

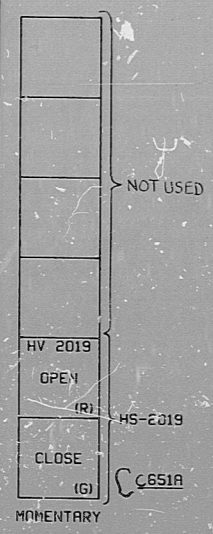

PRO APERTURE CARD

NO.	DATE	REVISIONS	BY	CHECK	DESIGN	ENGR	PROD	APPR
1	4/18/72	DESIGN FREEZE ISSUE REVISED AS NOTED	JV	DL				
2	7/24/72	ENTIRE SHEET REDRAWN	JV	DL				
3	10/17/72	ISSUED FOR CONSTRUCTION						

SCALE	NOTE	DESIGNED	C.P.S.	DRAWN	RCG.
BECHTEL SAN FRANCISCO					
PUBLIC SERVICE ELECTRIC AND GAS COMPANY HOPE CREEK GENERATING STATION					
LOGIC DIAGRAM CONDENSER AIR REMOVAL SYSTEM					
AIR EJCTR. AUX STEAM ISOLATION VALVE					
JOB No.	DRAWING No.	REV.			
10855	J-07-C SHT 5	2			

S/U - CG

22 x 34 "D" SIZE

RIDS

Q30770568

