
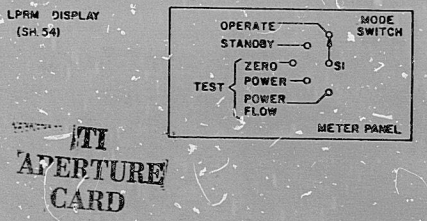


APRM CHANNEL C
 LPRM SECTION

DETECTOR POSITION	CSI	LINE CODE	PSII	HIGH VOLTAGE PWR SUP	PSII	PSI	ARII	LPRM CARDS	COMH	ARII	ZII	ARII	ZII	ARII	ZII	(UPSC) (DNCS) (BYP)	ZII	CABLE NO.		
06-39B	N012	50	J203	PS 203	XZ 203	PS-A1	J330-A1	(8)	XZ 201	J230-A3	PI-A3	J230-A2	PI-A2	J230-A1	PI-A1	DS 3	DS 4	DS 1		
38-39B		51	J205	PS 205	XZ 205	PS-A2	J330-A2	(8)	Z 205	XZ 203	J230-A5	PI-A5	J230-A4	PI-A4	DS 6	DS 5	DS 4	IC51B0070		
22-23B		52	J207	PS 207	XZ 207	PS-A4	J330-A4	(8)	Z 207	XZ 207	J230-B4	PI-B4	J230-B3	PI-B3	J230-B2	PI-B2	DS 9	DS 8	DS 7	53
38-07B	N012	54	J211	PS 211	XZ 211	PS-A8	J330-A8	(8)	Z 211	XZ 209	J230-B7	PI-B7	J230-B6	PI-B6	J230-B5	PI-B5	DS 15	DS 14	DS 13	53
22-35D	N014	56	J213	PS 213	XZ 213	PS-C1	J330-C1	(0)	Z 211	XZ 211	J230-C2	PI-C2	J230-C1	PI-C1	J230-B8	PI-B8	DS 15	DS 17	DS 16	57
06-23D		58	J215	PS 215	XZ 215	PS-C2	J330-C2	(0)	Z 215	XZ 215	J230-C3	PI-C3	J230-C4	PI-C4	J230-C8	PI-C8	DS 21	DS 23	DS 22	59
38-33D		59	J217	PS 217	XZ 217	PS-C3	J330-C3	(40)	Z 219	XZ 217	J230-C5	PI-C5	J230-C6	PI-C6	J230-D1	PI-D1	DS 27	DS 25	DS 26	59
22-07D	N014	60	J221	SEE PS 221 BELOW	XZ 221	PS-C5	J330-C5	(50) SEE	Z 221	XZ 219	J230-D6	PI-D6	J230-D5	PI-D5	J230-D4	PI-D4	DS 30	DS 29	DS 28	65
14-47A	N011	61	J223	PS 223	XZ 223	PS-C6	J330-C6	(60)	Z 223	XZ 223	J230-E1	PI-E1	J230-E2	PI-E2	J230-E3	PI-E3	DS 32	DS 31	DS 30	64
46-47A		62	J303	PS 303	XZ 303	PS-E2	J330-E2	(2A)	Z 303	XZ 303	J230-K3	PI-K3	J230-K2	PI-K2	J230-K1	PI-K1	DS 39	DS 38	DS 37	62
30-31A		63	J305	PS 305	XZ 305	PS-E3	J330-E3	(3A)	Z 305	XZ 305	J230-K4	PI-K4	J230-K5	PI-K5	J230-K6	PI-K6	DS 42	DS 41	DS 40	61
14-15A		64	J307	PS 307	XZ 307	PS-E4	J330-E4	(4A)	Z 307	XZ 307	J230-L1	PI-L1	J230-L2	PI-L2	J230-L3	PI-L3	DS 45	DS 44	DS 43	60
46-15A		65	J309	PS 309	XZ 309	PS-E5	J330-E5	(5A)	Z 309	XZ 309	J230-L4	PI-L4	J230-L5	PI-L5	J230-L6	PI-L6	DS 48	DS 47	DS 46	59
30-47C	N013	67	J311	PS 311	XZ 311	PS-E6	J330-E6	(6A)	Z 309	XZ 309	J230-L7	PI-L7	J230-L8	PI-L8	J230-L9	PI-L9	DS 51	DS 50	DS 49	58
14-31C		68	J313	PS 313	XZ 313	PS-F1	J330-F1	(0)	Z 313	XZ 311	J230-M2	PI-M2	J230-M1	PI-M1	J230-L8	PI-L8	DS 54	DS 53	DS 52	57
46-31C		69	J315	PS 315	XZ 315	PS-F2	J330-F2	(0)	Z 317	XZ 313	J230-M5	PI-M5	J230-M4	PI-M4	J230-M3	PI-M3	DS 57	DS 56	DS 55	57
30-15C		70	J317	PS 317	XZ 317	PS-F3	J330-F3	(0)	Z 317	XZ 315	J230-M8	PI-M8	J230-M7	PI-M7	J230-M6	PI-M6	DS 60	DS 59	DS 58	56
			J319	SEE PS 319 BELOW	XZ 319	PS-F4	J330-G4	(4C) SEE	Z 319	XZ 319	J230-N3	PI-N3	J230-N2	PI-N2	J230-N1	PI-N1	DS 63	DS 62	DS 61	55
			J321	PS 321	XZ 321	PS-F5	J330-G5	(5C)	Z 321	XZ 321	J230-N6	PI-N6	J230-N5	PI-N5	J230-N4	PI-N4	DS 66	DS 65	DS 64	54
			J323	PS 323	XZ 323	PS-F6	J330-G6	(6C)	Z 323	XZ 323	J230-P1	PI-P1	J230-P2	PI-P2	J230-P3	PI-P3	DS 72	DS 71	DS 70	54

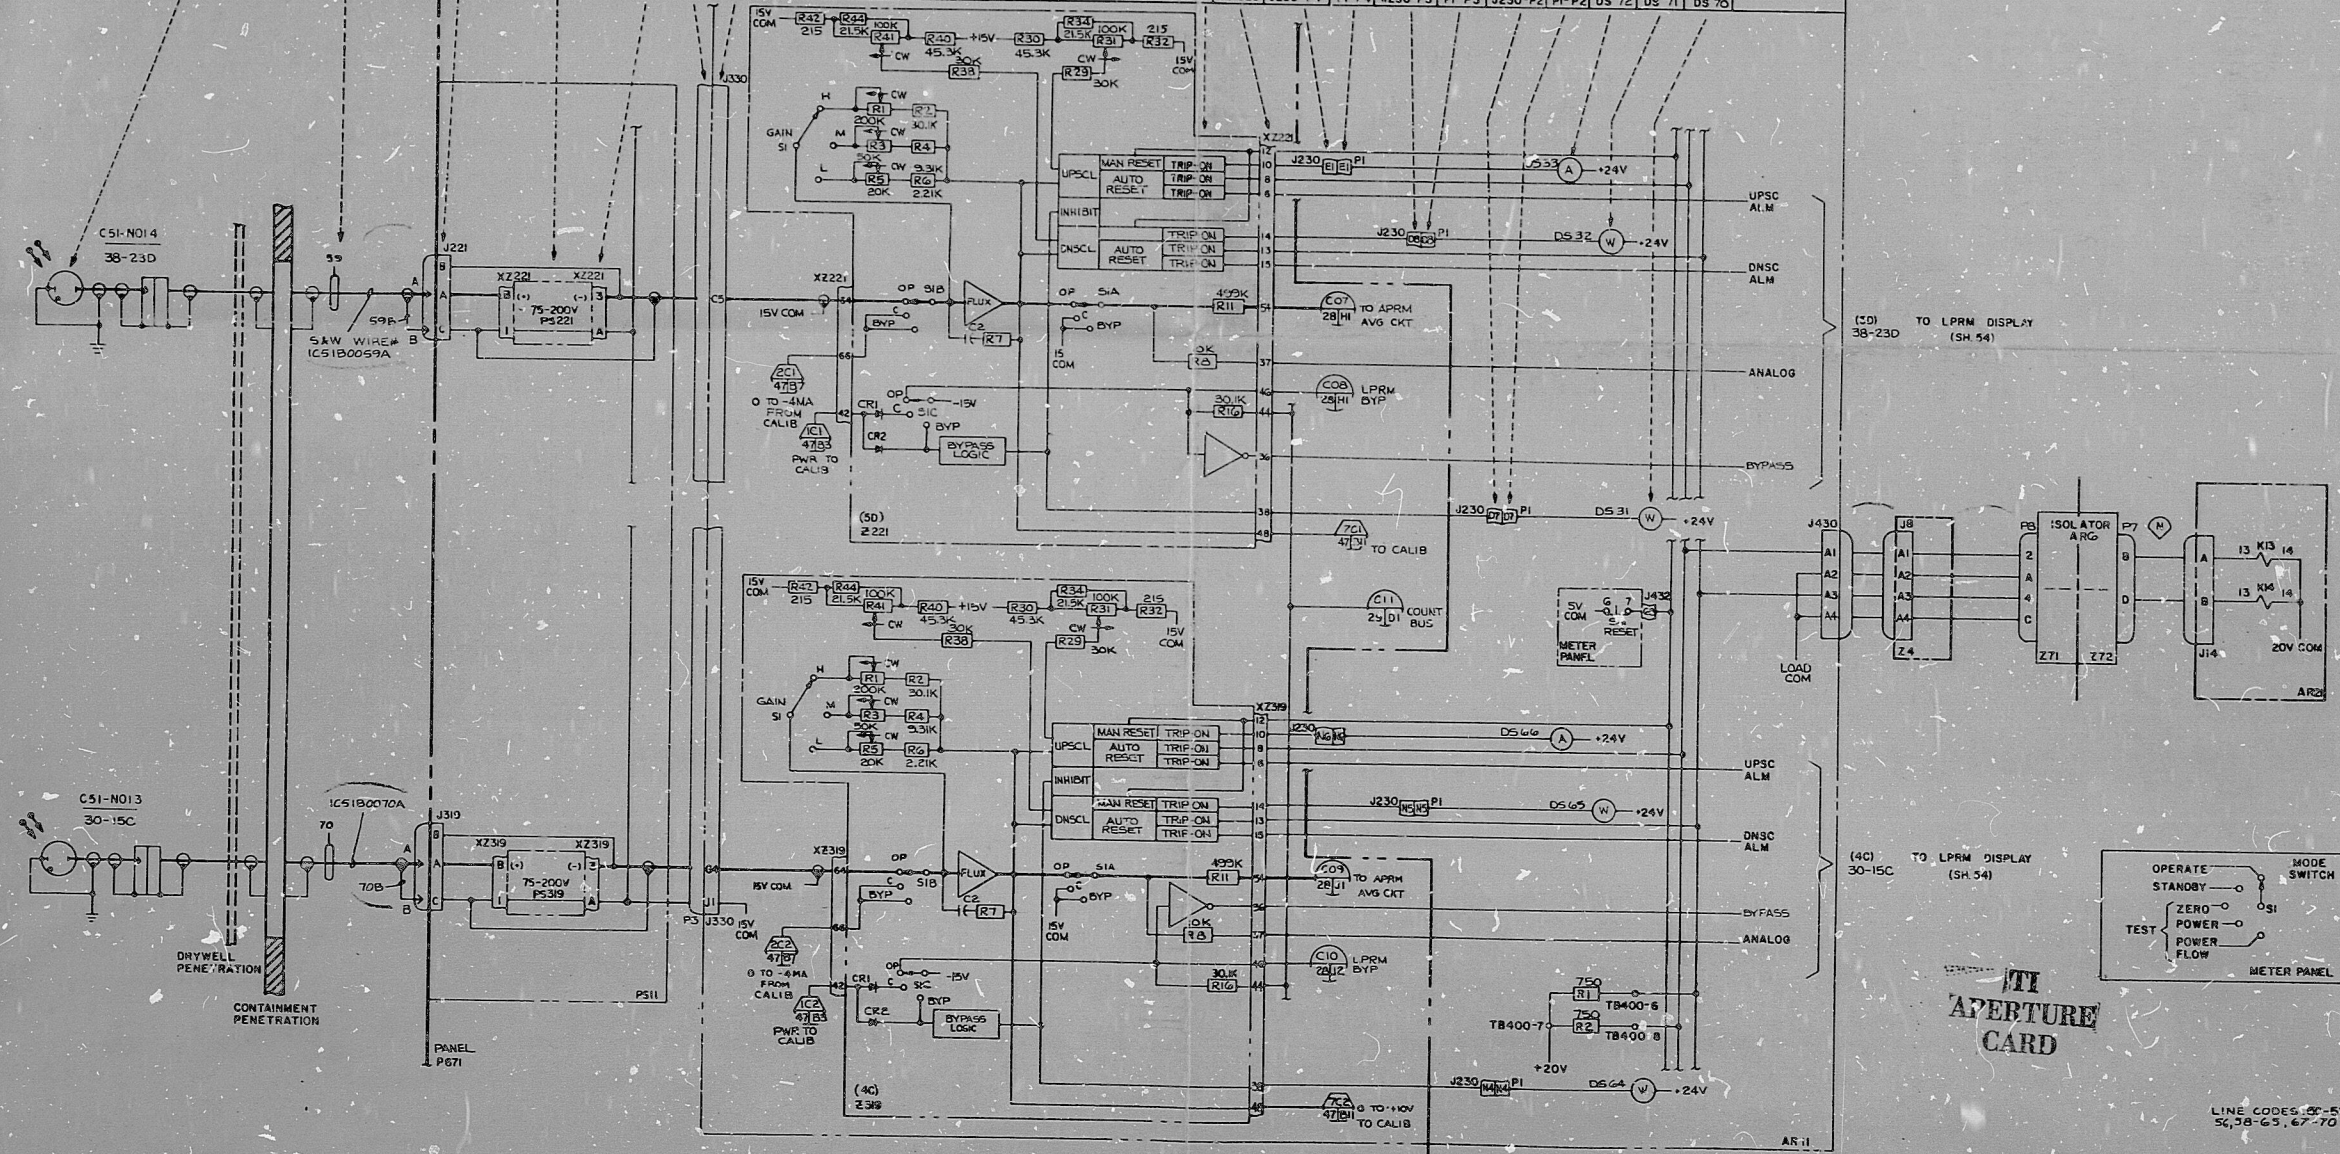

NO.	REVISION	DATE	BY	CHKD BY	APP'D BY
1	ISSUED	11/77	J. JACOBY		
2	REVISION	11/77	J. JACOBY		
3	REVISION	11/77	J. JACOBY		
4	REVISION	11/77	J. JACOBY		

651E230AA
 POWER RANGE NEUTRON MON SYS
 28 27
 17 89

8412190113

PDR RIDS

