

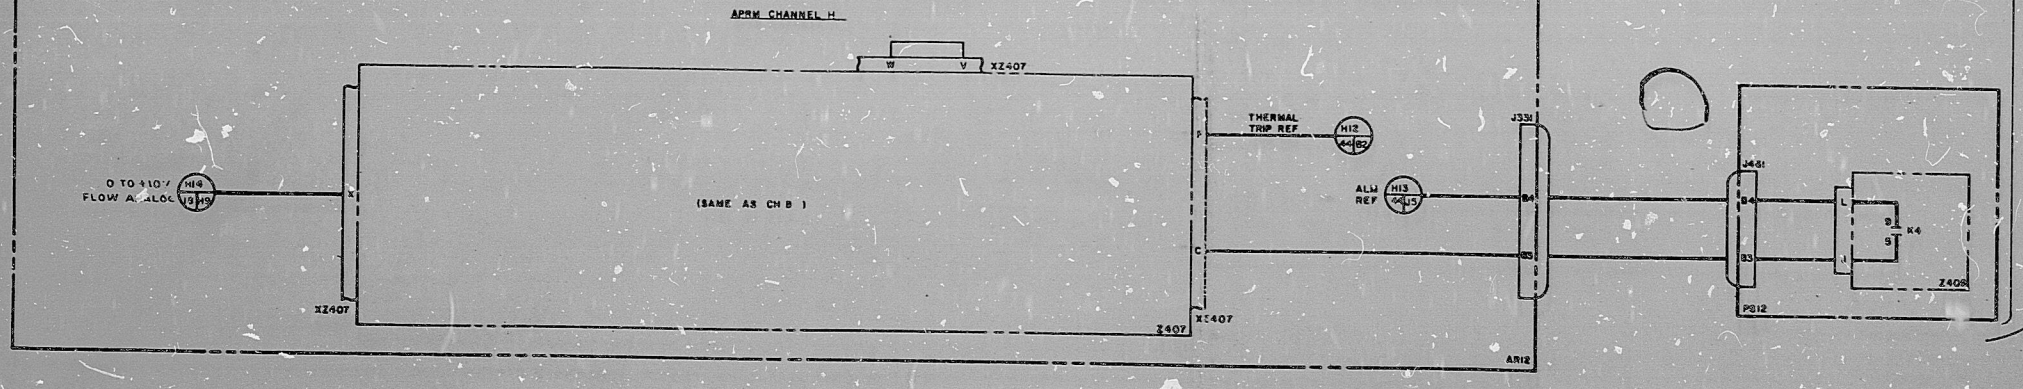
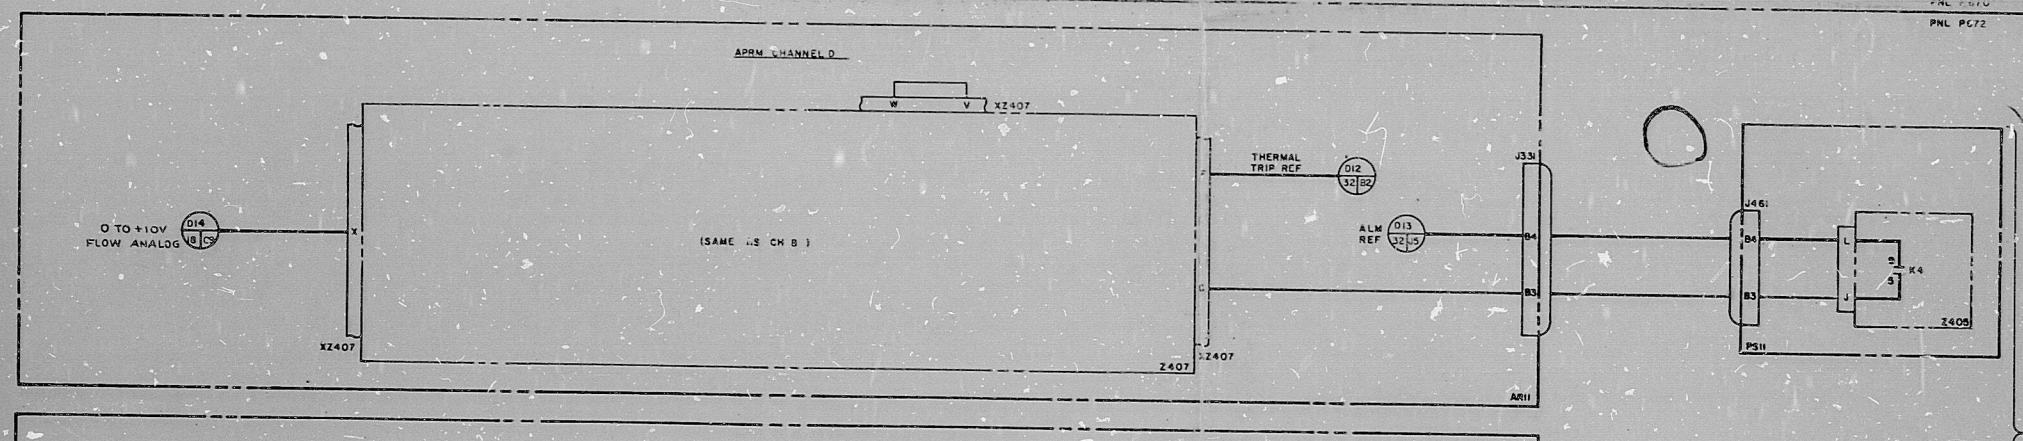
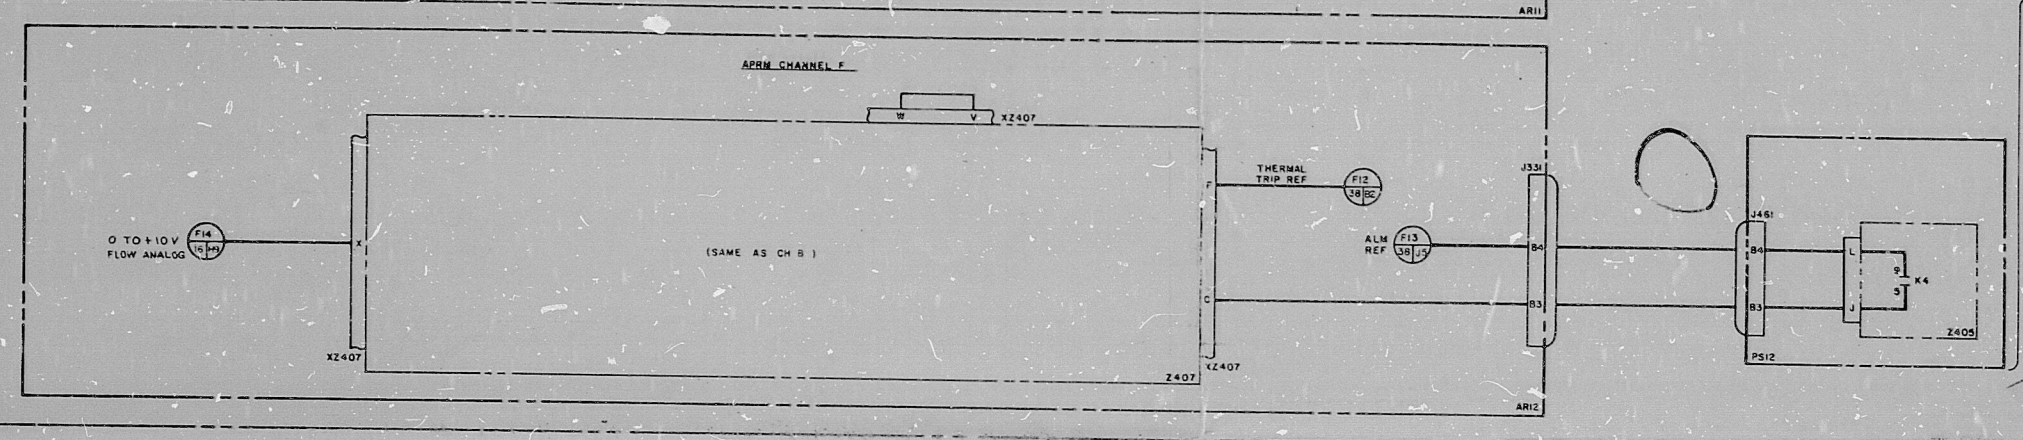
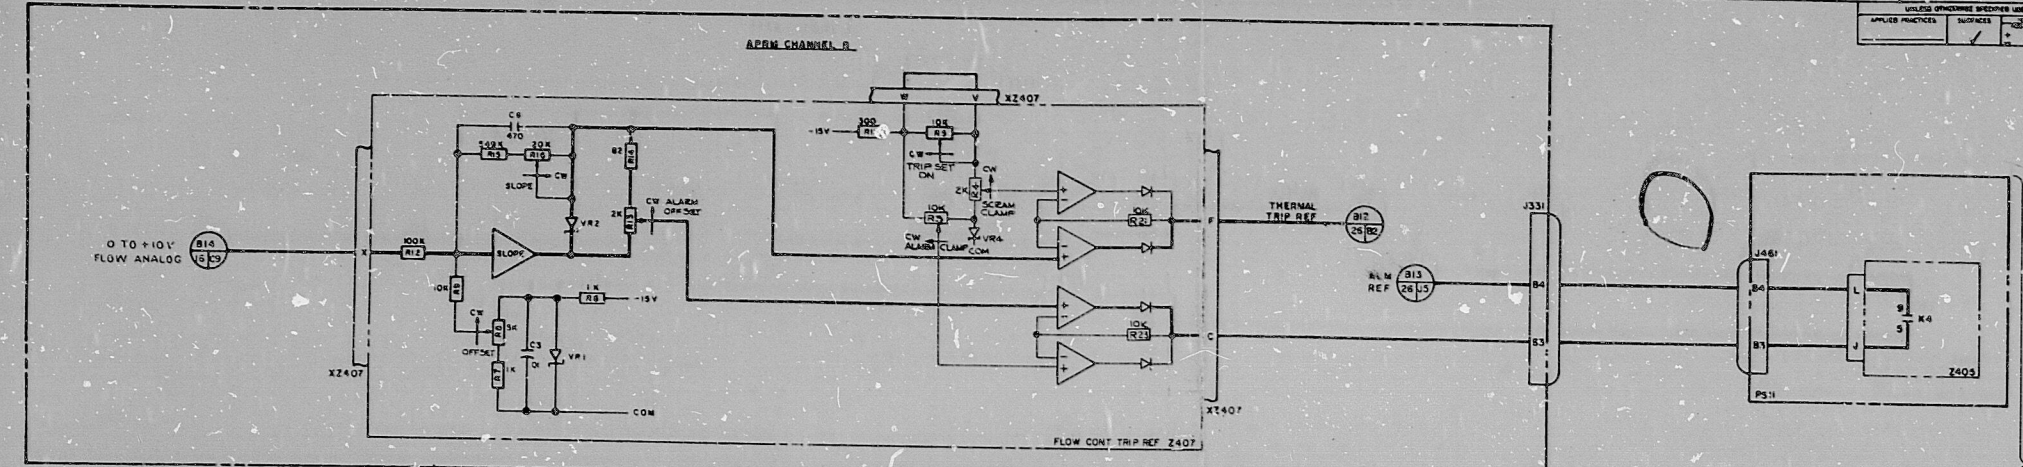


2 3 4 5 6 7 8 9 10 11 12

GENERAL ELECTRIC
 TITLE BLOCK DIAG
POWER RANGE NEUTRON MON SYS
 DESIG 230AA
 REV 21 70

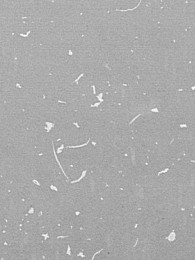

APRM TRIP REFERENCE
 CHANNELS B, D, F, H

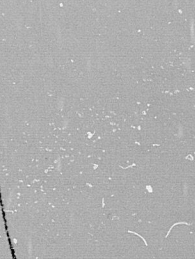

T1 APERTURE CARD

LINE CODES: NONE THIS SHEET

11	NJ53466	5	208	10/27/70	1	RETRKED	RETRKED
						CHK BY	CHK BY
						PSMANNING	PSMANNING
						H. JACOBY	H. JACOBY

GENERAL ELECTRIC
 TITLE BLOCK DIAG
 DESIG 230AA
 REV 21 70
 PNL PC72

8412190145

PDR RIDS

