
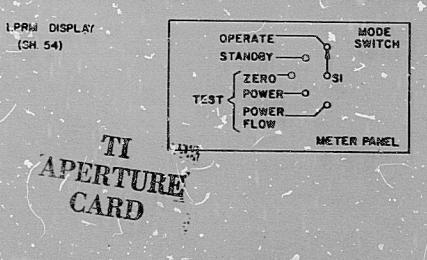


DETECTOR POSITION	CSI	LINE CODE	PSII	HIGH VOLTAGE PWR SUP	PSII	PSII	ARII	LPRM CARDS	CONN	ARII	ZII	ARII	ZII	ARII	ZII	CABLE NO.		
30-47B	NO12	1	J201	PS 201	XZ 201	PS-A1	J330-A1	(81)	Z 201	XZ 201	J330-A3	PI-A3	J230-A2	PI-A2	J230-A1	PI-A1	DS 3 DS 2 DS 1	IC518 0140
14-37B		2	J203	PS 203	XZ 203	PS-A2	J330-A2	(26)	Z 203	XZ 203	J330-A4	PI-A4	J230-A5	PI-A5	J230-A4	PI-A4	DS 4 DS 5 DS 4	139
46-37B		3	J205	PS 205	XZ 205	PS-A3	J330-A3	(38)	Z 205	XZ 205	J330-B1	PI-B1	J230-A6	PI-A6	J230-A7	PI-A7	DS 9 DS 9 DS 7	133
30-15B		4	J207	PS 207	XZ 207	PS-A4	J330-A4	(48)	Z 207	XZ 207	J330-B4	PI-B4	J230-B3	PI-B3	J330-B2	PI-B2	DS 12 DS 11 DS 10	137
	NO12		J209		XZ 209	PS-A5	J330-A5	(58)	Z 209	XZ 209	J330-B7	PI-B7	J230-B6	PI-B6	J230-B8	PI-B8	DS 15 DS 14 DS 13	135
14-47D	NO14	7	J213	PS 213	XZ 213	PS-C1	J330-C1	(68)	Z 213	XZ 213	J330-C8	PI-C8	J230-C4	PI-C4	J230-C3	PI-C3	DS 21 DS 20 DS 19	136
46-47D		8	J215	PS 215	XZ 215	PS-C2	J330-C2	(70)	Z 215	XZ 215	J330-C8	PI-C8	J230-C7	PI-C7	J230-C6	PI-C6	DS 24 DS 23 DS 22	135
30-31D		9	J217	PS 217	XZ 217	PS-C3	J330-C3	(80)	Z 217	XZ 217	J330-C8	PI-C8	J230-C2	PI-C2	J230-D1	PI-D1	DS 27 DS 26 DS 25	134
14-15D		10	J219	SEE PS 219 BELOW	XZ 219	PS-C4	J330-C4	(90)	SEE Z 219 BELOW	XZ 219	J330-D8	PI-D8	J230-D5	PI-D5	J230-D4	PI-D4	DS 30 DS 29 DS 28	133
46-15D		11	J221	PS 221	XZ 221	PS-C5	J330-C5	(90)	SEE Z 221 BELOW	XZ 221	J330-E1	PI-E1	J230-D8	PI-D8	J230-D7	PI-D7	DS 33 DS 32 DS 31	132
	NO14		J223		XZ 223	PS-C6	J330-C6	(90)		XZ 223	J330-E4	PI-E4	J230-E3	PI-E3	J230-F3	PI-F3	DS 36 DS 35 DS 34	
06-39A	NO11	14	J303	PS 303	XZ 303	PS-E1	J330-E1	(2A)	Z 303	XZ 303	J230-K6	PI-K6	J230-K5	PI-K5	J230-M1	PI-M1	DS 42 DS 41 DS 40	131
38-39A		15	J305	PS 305	XZ 305	PS-E2	J330-E2	(3A)	Z 305	XZ 305	J230-L1	PI-L1	J230-K8	PI-K8	J230-K7	PI-K7	DS 45 DS 44 DS 43	130
22-23A		16	J307	PS 307	XZ 307	PS-E4	J330-E4	(4A)	Z 307	XZ 307	J230-L4	PI-L4	J230-L3	PI-L3	J230-L2	PI-L2	DS 48 DS 47 DS 46	129
38-07A	NO11	18	J309		XZ 309	PS-E3	J330-E3	(5A)	Z 309	XZ 309	J230-L7	PI-L7	J230-L6	PI-L6	J230-L5	PI-L5	DS 51 DS 50 DS 49	128
	NO13		J311	PS 311	XZ 311	PS-E6	J330-E6	(6A)	Z 311	XZ 311	J230-M2	PI-M2	J230-M1	PI-M1	J230-L8	PI-L8	DS 54 DS 53 DS 52	125
22-39C		20	J313	PS 313	XZ 313	PS-G1	J330-G1	(7C)	Z 313	XZ 313	J230-M5	PI-M5	J230-M4	PI-M4	J230-M3	PI-M3	DS 57 DS 56 DS 55	
06-23C		22	J317		XZ 317	PS-G3	J330-G3	(8C)	Z 317	XZ 317	J230-N3	PI-N3	J230-N2	PI-N2	J230-N1	PI-N1	DS 60 DS 59 DS 58	127
22-23C		23	J321	SEE PS 321 BELOW	XZ 321	PS-G5	J330-G5	(9C)	SEE Z 321 BELOW	XZ 321	J230-N6	PI-N6	J230-N5	PI-N5	J230-N4	PI-N4	DS 63 DS 62 DS 61	126
22-07C	NO13	24	J323	PS 323	XZ 323	PS-G6	J330-G6	(6C)	SEE Z 323 BELOW	XZ 323	J230-P1	PI-P1	J230-P3	PI-P3	J230-P2	PI-P2	DS 72 DS 71 DS 70	124

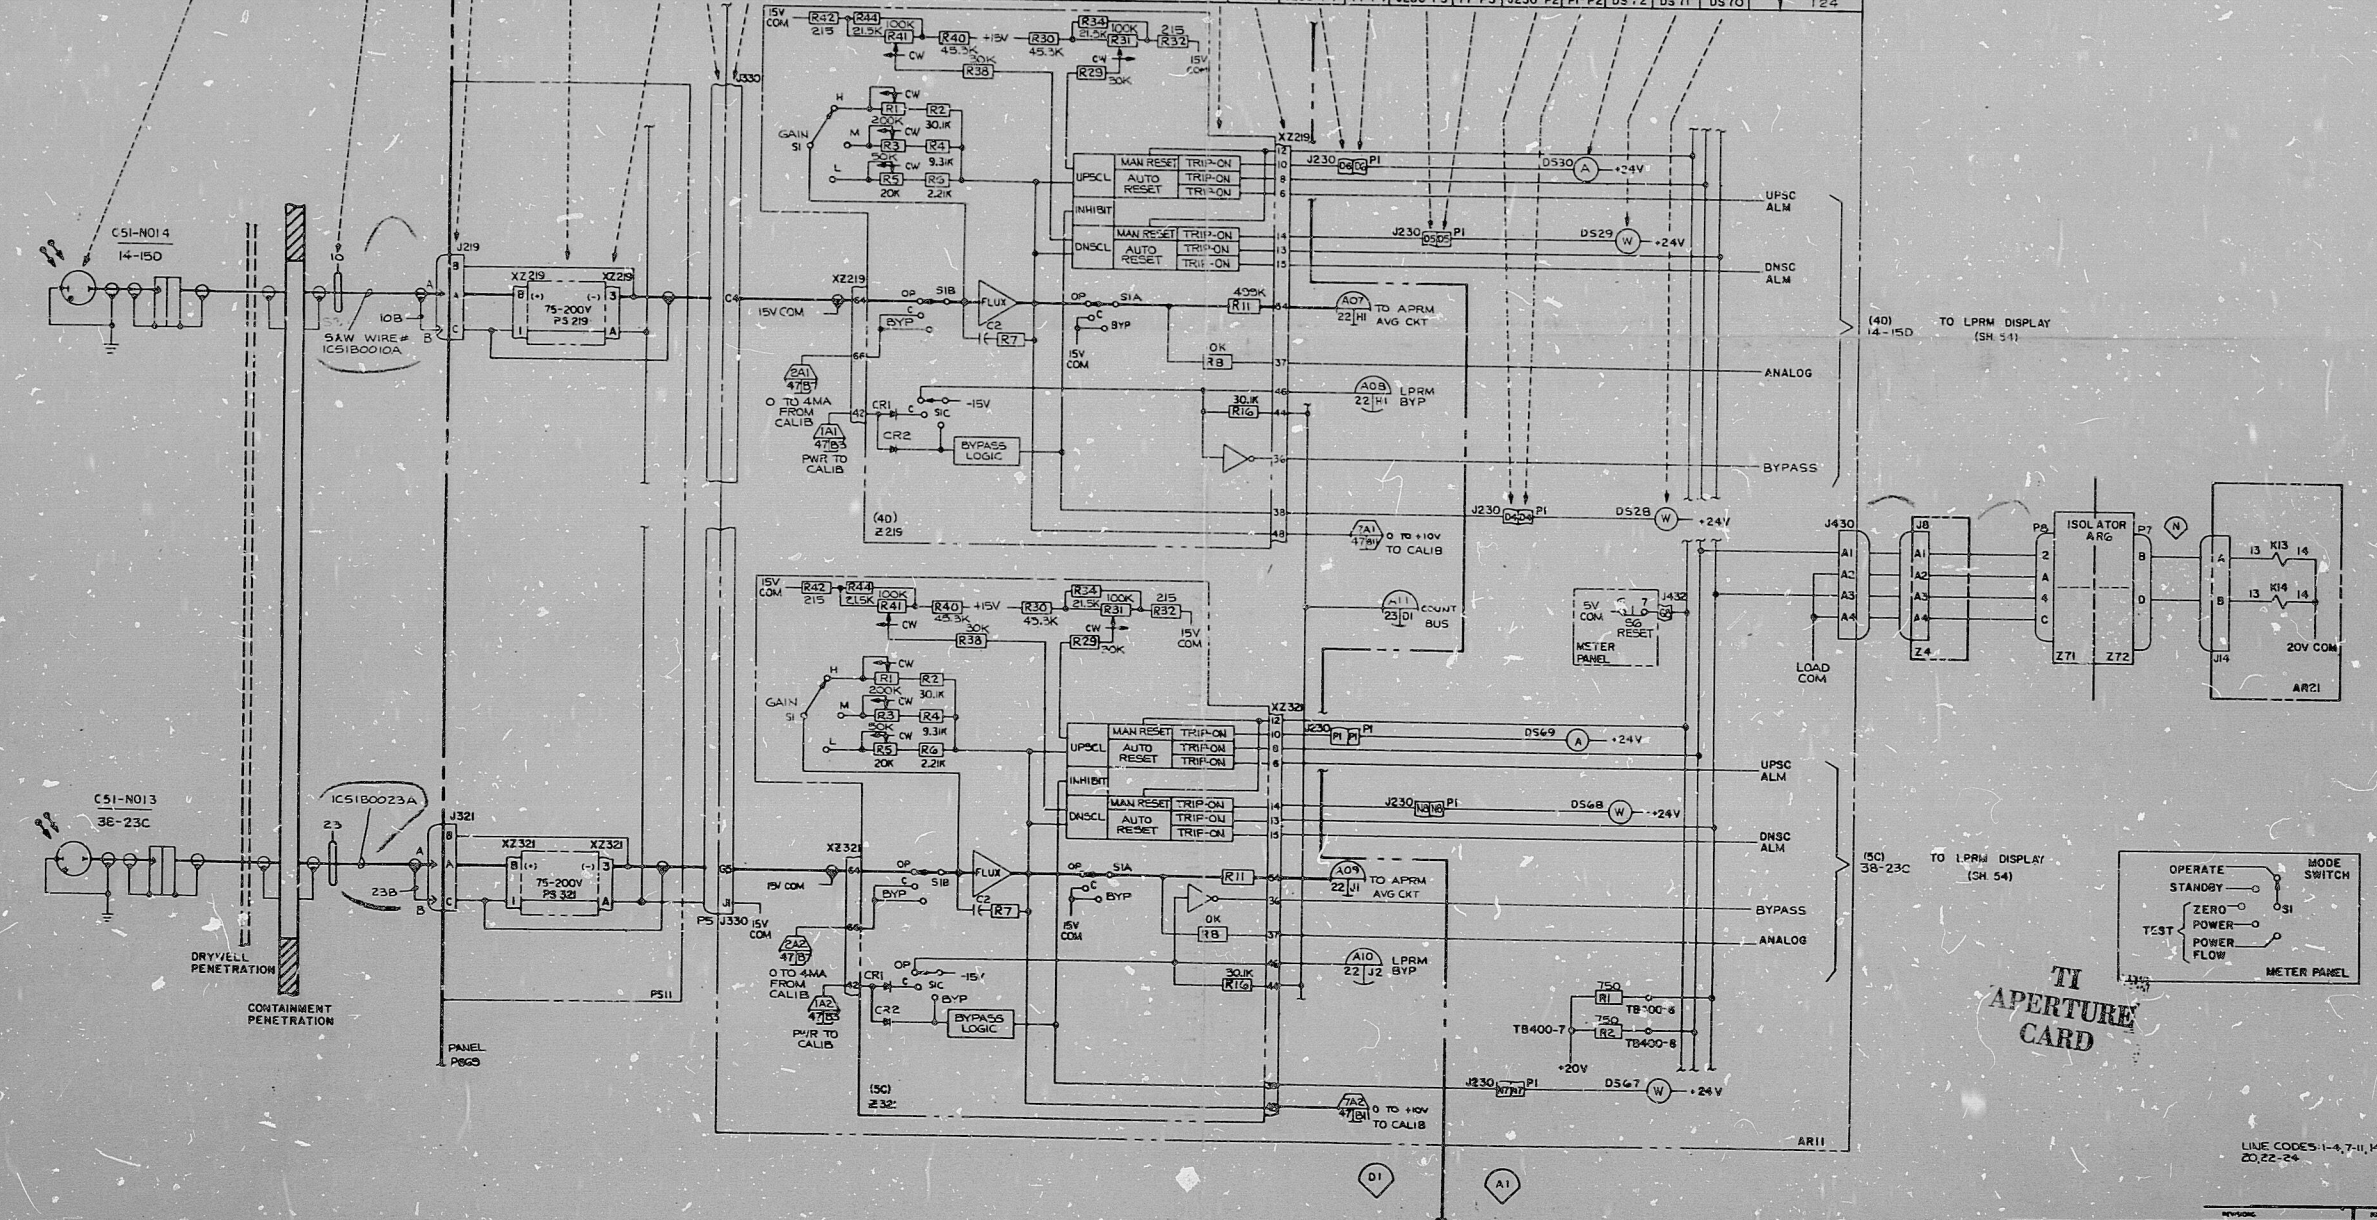

NO.	DESCRIPTION	DATE	BY
1	REVISION		
2	REVISION		
3	REVISION		
4	REVISION		
5	REVISION		

8.5" 11" 17"

8.5" 11" 17"

8412190149

PDR RIDS

