


- NOTES**
1. SAMPLE LINES FOR THE LIQUID SAMPLE SYSTEM ARE 3/4" STAINLESS STEEL TUBE AS SPECIFIED IN DOC. 7220-J-605.
 2. P&ID FOR LIQUID SAMPLE PANEL V.R. 7220-J-248.
 3. P&ID FOR GAS SAMPLE PANEL V.R. 7220-J-248.
 4. THIS DWG REPRESENTS POST ACCIDENT SAMPLING SYSTEM.
 5. THE RESOLUTION OF THIS HOLD IS PENDING IMPLEMENTATION OF THE TASK RECOMMENDATION FOR LIQUID RADWASTE PROCESSING.

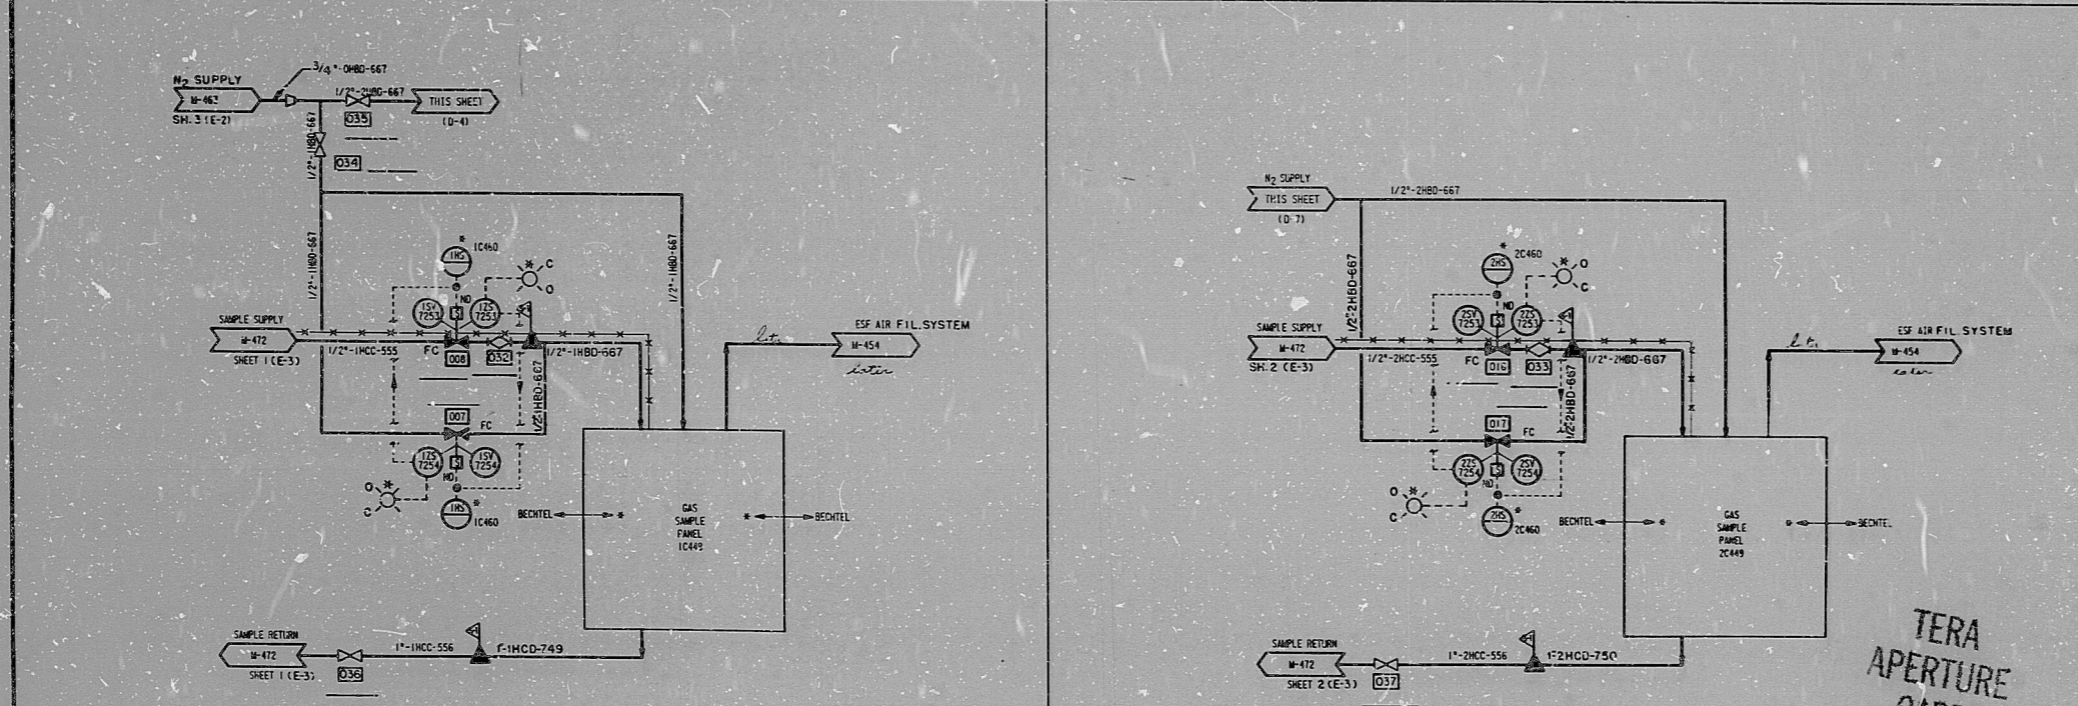

30X

Verify that the image contained on this frame was made in the normal 2 1/4 inch circle of business on the line stated below and that it is an accurate reproduction of the document submitted in support thereof.

7220	M-472 SH.3 (Q)	O
------	----------------	---

BECHTEL
AIR 1000, MICHELLE
BRIARLAND PLANT UNITS 1 & 2
CONSOLIDATED POWER COMPANY
PIPING AND INSTRUMENT DIAGRAM
MISINSTRUMENTATION REACTOR BLDG
UNITS 1 & 2

POOR ORIGINAL

TERA
APERTURE
CARD

8.5"
11"
17"

8.5"
11"
17"

THIS DRAWING AND THE DESIGN ARE THE PROPERTY OF BECHTEL CORPORATION. ANY UNAUTHORIZED REPRODUCTION OR USE OF THIS DRAWING OR DESIGN IS PROHIBITED.

RIDS

8112230082

