


M-421 SH 2(C)

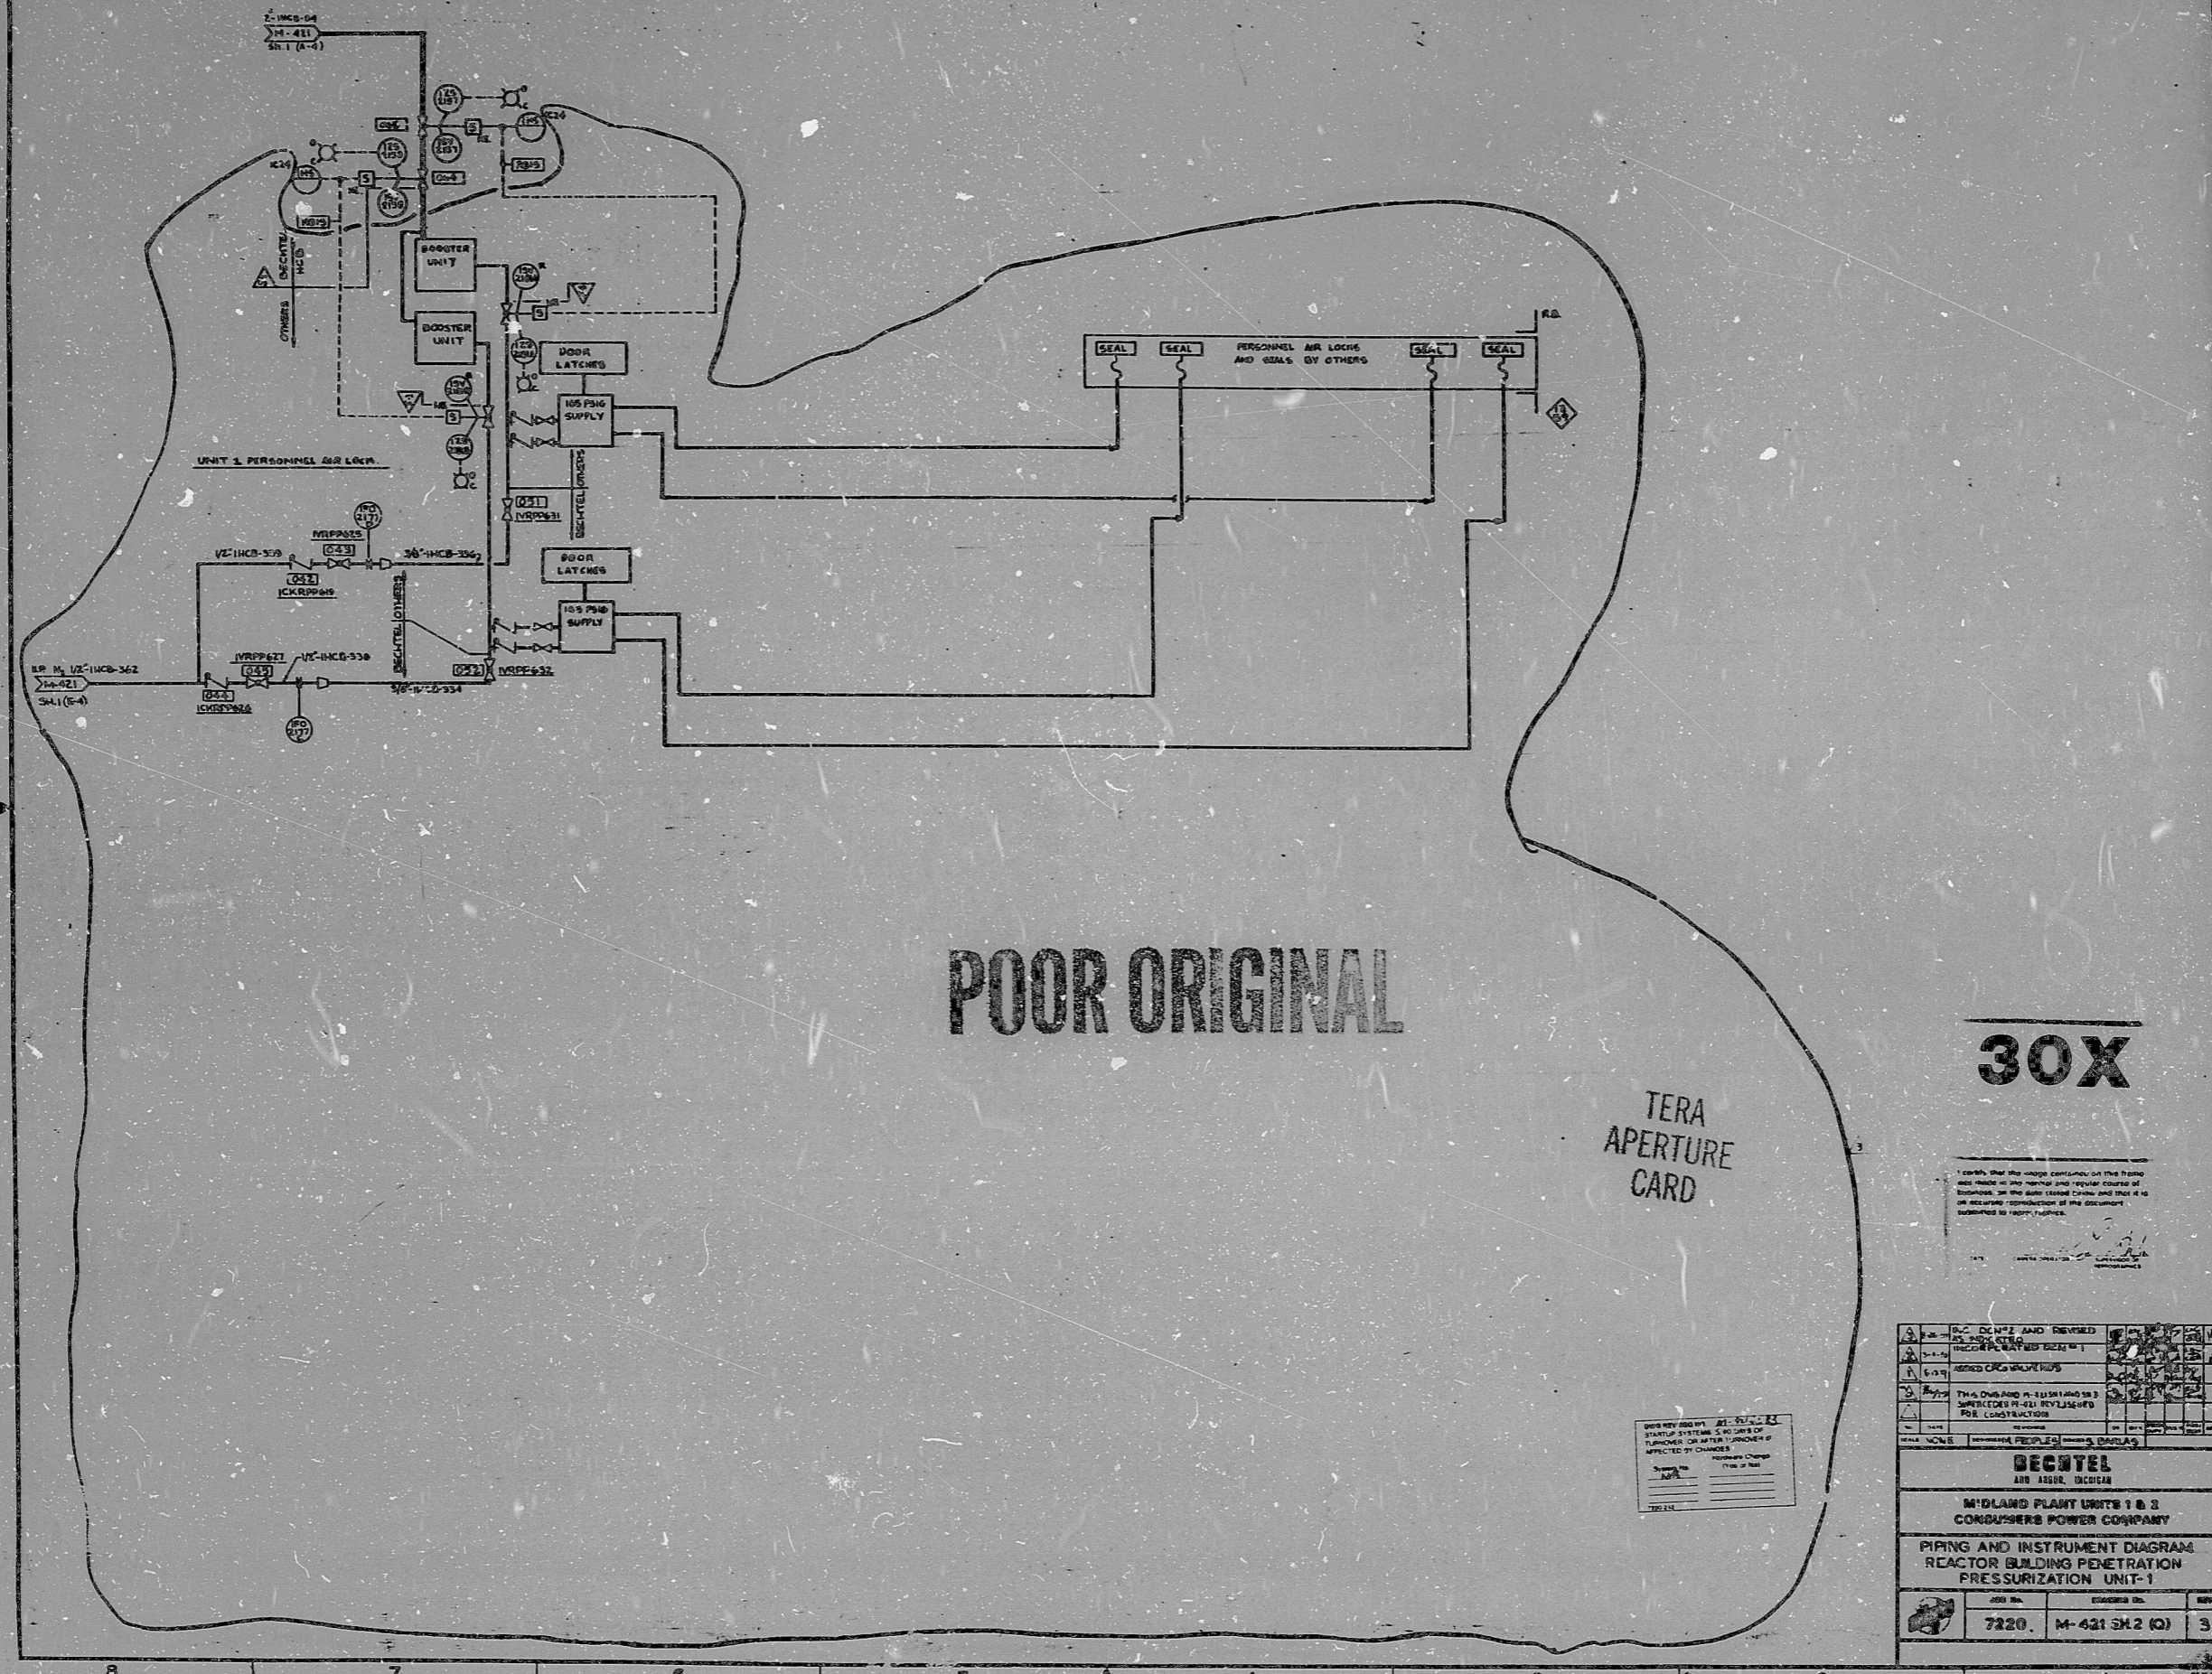

POOR ORIGINAL

30X

TERA APERTURE CARD



REVISED	DATE	BY	CHKD	APP'D


MIDLAND PLANT UNITS 1 & 2


PIPING AND INSTRUMENT DIAGRAM

REACTOR BUILDING PENETRATION

PRESSURIZATION UNIT-1

JOB NO.	DRAWING NO.	REV.
7220	M-421 SH 2 (C)	3















RIDS

81122 30161

