


J-25-0 SHT. 10

SIZE D 21 x 34

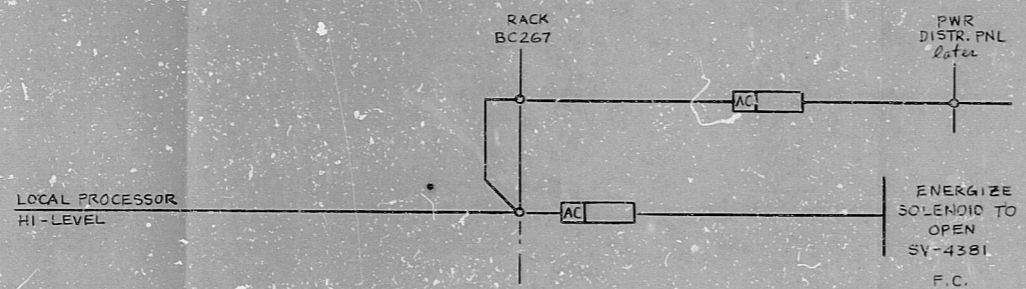

LOWER DRYWELL AIR COOLERS DRAIN SOLENOID VLV SV-4381

CROSS REFERENCE TABLE

VALVE	SERVICE	LOCAL PROCESSOR RACK	POWER DISTRIBUTOR
SV-4381	LOWER DRYWELL AIR COOLERS DRAIN	BC267	
SV-4382	UPPER DRYWELL AIR COOLERS DRAIN	FC267	

PRC APERTURE CARD

△									
△									
△									
△									
△	DESIGN FREEZE ISSUE								
NO.	DATE	DESIGNED	BY	CHECK	DESIGN	ENGR	SCALE	APPV	
SCALE	NOTE	DESIGNED	M. NGO	DRAWN	E.A.T.				
BECHTEL SAN FRANCISCO									
PUBLIC SERVICE ELECTRIC AND GAS COMPANY HCPE CREEK GENERATING STATION									
LOGIC DIAGRAM PLANT LEAK DETECTION									
DRYWELL AIR COOLER DRAIN SOLENOID VALVES									
JOB No.		DRAWING No.		REV.					
10855		J-25-0 SHT. 10		0					

The drawings and all design it contains are the property of BECHTEL. They are to be used only for the project and for the location and purpose for which they were prepared. No part of this drawing may be reproduced or transmitted in any form or by any means, electronic, mechanical, photocopying, recording, or by any information storage and retrieval system, without the prior written permission of BECHTEL.

RIDS

8307280092

