

66 71

66 11

66 58

8.5"

11"

17"

66 71


66 11

66 58

8.5"

11"

17"

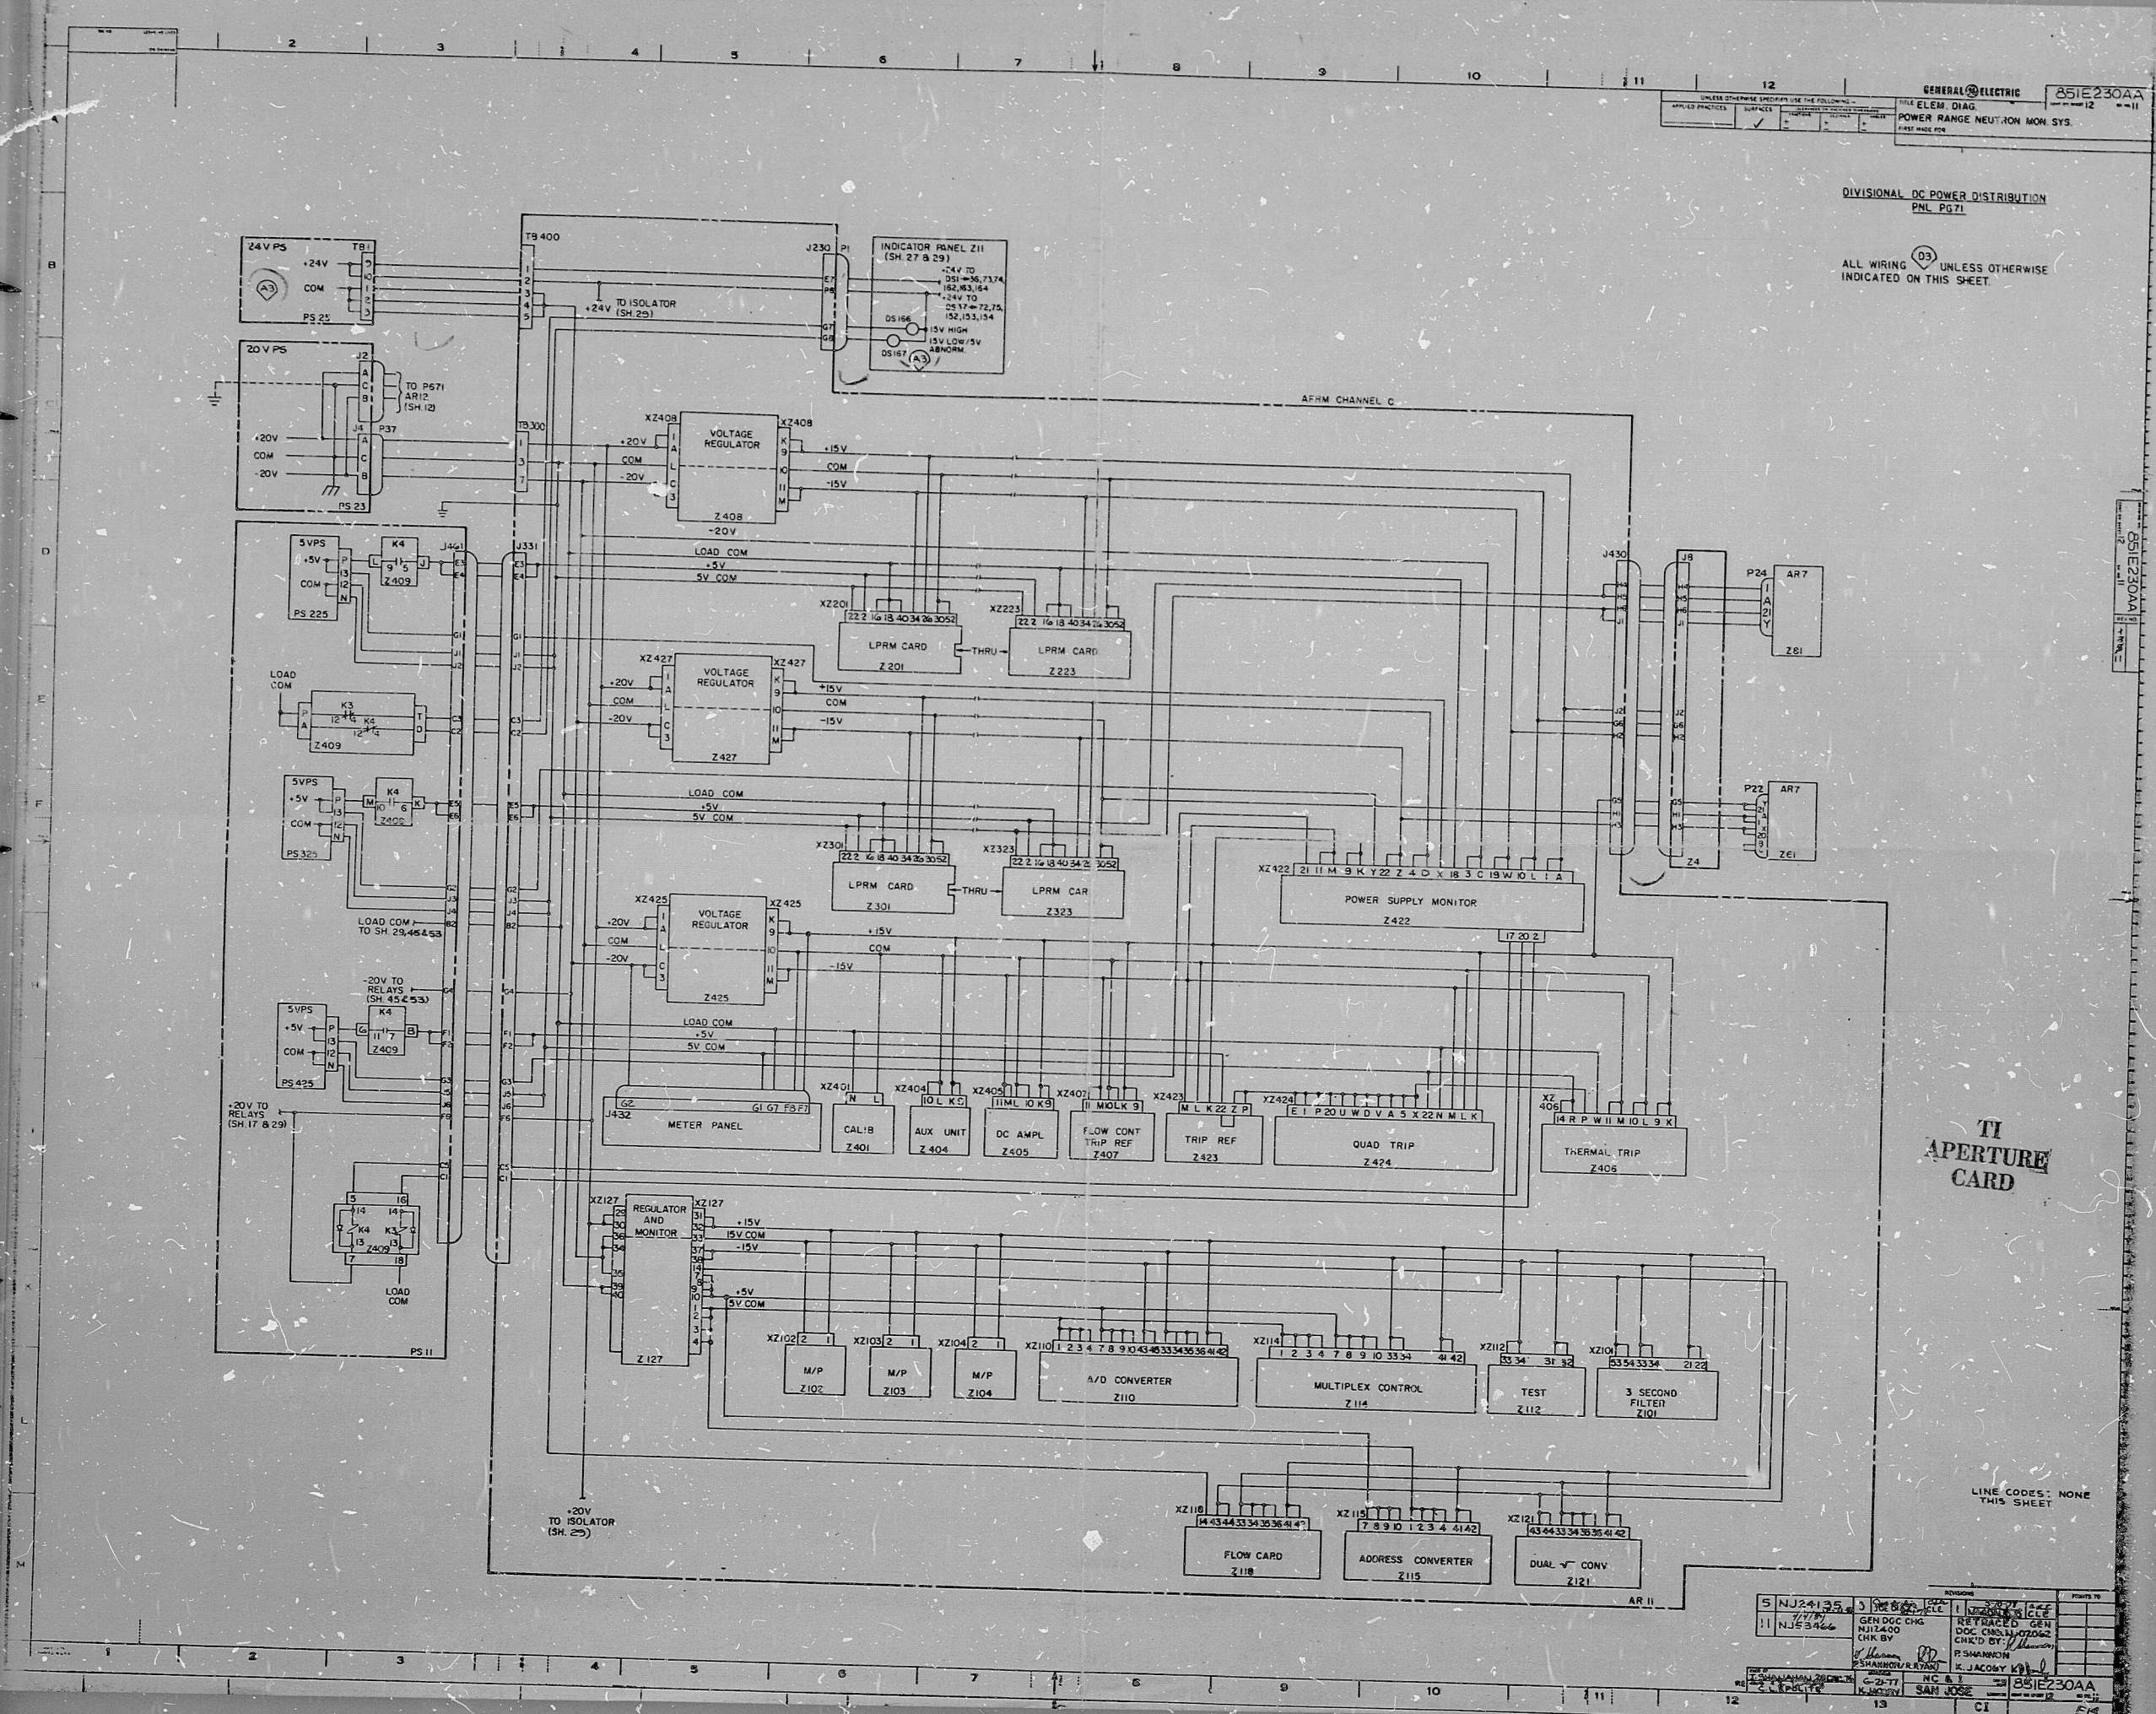

GENERAL ELECTRIC 85E230AA
 TITLE ELEM. DIAG.
 POWER RANGE NEUTRON MON. SYS.
 FIRST MADE FOR

DIVISIONAL DC POWER DISTRIBUTION
 PNL PG71

ALL WIRING UNLESS OTHERWISE
 INDICATED ON THIS SHEET.

TI
 APERTURE
 CARD

LINE CODES: NONE
 THIS SHEET

5	NJ24135	3	08/86	ELC	1	08/86	ELC
11	NJ53466	1	08/86	ELC	1	08/86	ELC
GEN DOC CHG		RETRACED GEN		DOC CHG		CHK BY	
NJT400		R. SHANNON		R. SHANNON		R. SHANNON	
CHK BY		G. JACOBY		G. JACOBY		G. JACOBY	
SAH JOSE		SAH JOSE		SAH JOSE		SAH JOSE	
85E230AA		85E230AA		85E230AA		85E230AA	
CI		CI		CI		CI	

8412190309

PDR RIDS

