


REGEN RESIN FEED — SPENT RESIN DISCHARGE — BYPASS & TRANSFER VALVE — BYPASS & TRANSFER VALVE — CROSS TIE TO FLOOR DRAIN DEMIN — CROSS TIE TO FLOOR DRAIN DEMIN — MAIN PROCESS FLOW BLOCKING VALVE

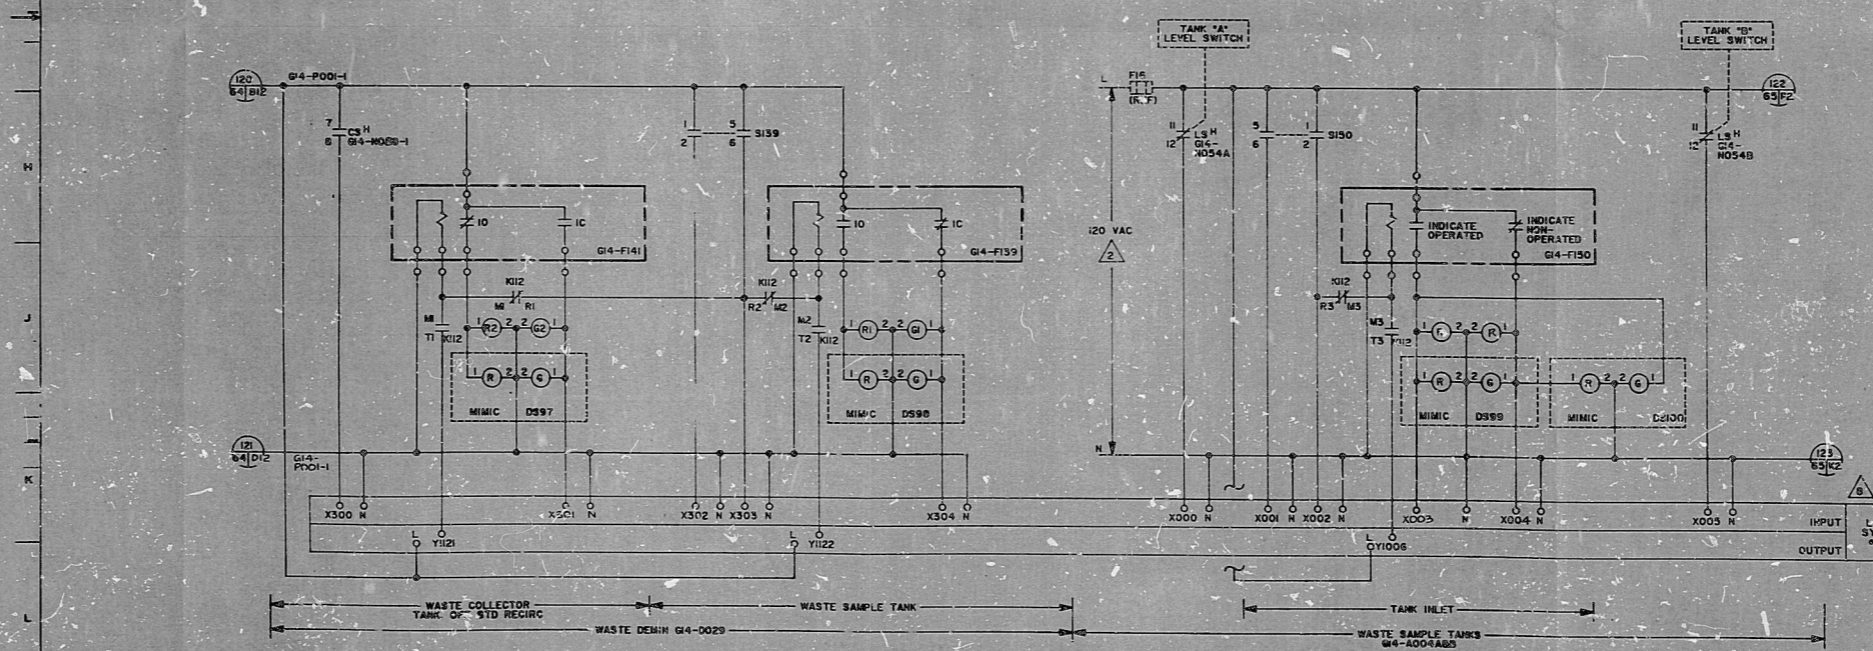

WASTE COLLECTOR TANK OF STD RECIRC — WASTE DEMIN G4-0029 — WASTE SAMPLE TANK — TANK INLET — WASTE SAMPLE TANKS G4-0001A-B

GENERAL ELECTRIC  
 CLEAN DIAG  
 RADWASTE SYSTEM  
 856E142

JUL 6 1962  
 AS SHIPPED

1085-N-614-100-4, 104-2

APERTURE GARD

866E142

22"  
 17"  
 11"  
 8.5"  
 8.5"  
 11"  
 17"  
 22"

22"  
 17"  
 11"  
 8.5"  
 8.5"  
 11"  
 17"  
 22"

RIDS

8307280234

