
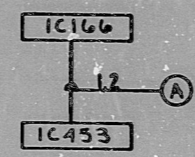


This drawing and the design it covers are the property of BECHTEL. They are merely loaned and on the borrower's express agreement that they will not be reproduced, copied, loaned, exhibited, or used except in the limited way and within use permitted by any written consent given by the lender to the borrower.
 7220-115

| | | | | |
|--------------------------|------|----|-----|-----|
| REVISED FOR CONSTRUCTION | DATE | BY | CHK | APP |
| 10 | | | | |

CCW SUPPLY HEADER
PRESSURE LG.

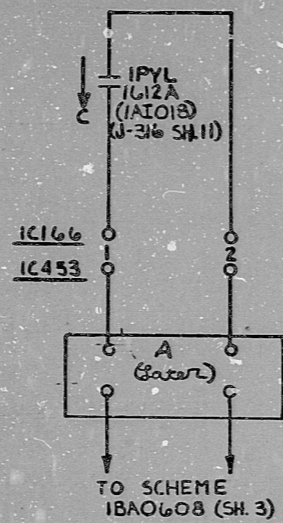

POOR ORIGINAL

REFERENCES:
1 LOGIC DIAGRAM J-031(0)

COMPONENT COOLING WATER AUX. CKT.
SCHEME IAW074
S.U. DESIG. 1-EGA

TERA
APERTURE
CARD

| ADAPTER TABLE | | | | | | | |
|---------------|----------------|-------------------------|--------|--------------------------------|----------|-------|-------------|
| SCHEME | ISOLATION RLY. | PRESS. SW. (DWG. J-316) | | ISOLATION RLY INTLK. TO SCHEME | LOCATION | | S.U. DESIG. |
| | | PLY. | SCHEME | | IC166 | IC453 | |
| IAW074 | A (LTR) | 1PYL1612A | 1A1018 | 1BA0608 | IC166 | IC453 | 1-EGA |
| 1BW075 | | 1PYL1612B | 1B1018 | 1AA0509 | IC166 | IC453 | 1-EGA |
| 2AW074 | | 2PYL1712A | 2A1018 | 2BA0607 | 2C166 | 2C453 | 2-EGA |
| 2BW075 | | 2PYL1712B | 2B1018 | 2AA0509 | 2C166 | 2C453 | 2-EGA |

| | | |
|---|----------------|------|
| BECHTEL ANN ARBOR, MICHIGAN | | |
| MIDLAND PLANT UNITS 1 & 2 CONSUMERS POWER COMPANY | | |
| SCHEMATIC DIAGRAM SPARE COMPONENT COOLING WATER PUMP | | |
| JOB No. | DRAWING No. | REV. |
| 7220 | E-206(Q) SH. 7 | 1 |

I certify that the image contained on this frame was made in the normal and regular course of business, on the date stated below and that it is an accurate reproduction of the document submitted to reprographics.

9/3/81 *[Signature]*
DATE OPERATOR SUPERVISOR OF REPROGRAPHICS

16X

© 1349

RIDS

8112230435

