


LPRM I/O	LPRM CARD	3 SECOND FILTER		MULTIPLEXER			
		IN	OUT	UPSC	DN5C	ANALOG	BYPASS
1A	Z301	XZ101-15	XZ101-12	XZ102-69	XZ102-67	XZ102-71	XZ102-65
1B	Z201	XZ101-17	XZ101-5	XZ102-62	XZ102-60	XZ102-64	XZ102-58
1C	Z313	XZ101-18	XZ101-13	XZ102-61	XZ102-59	XZ102-63	XZ102-57
1D	Z213	XZ101-19	XZ101-11	XZ102-54	XZ102-52	XZ102-56	XZ102-50
2A	Z304	XZ101-20	XZ101-14	XZ102-53	XZ102-51	XZ102-55	XZ102-49
2B	Z203	XZ101-23	XZ101-16	XZ102-46	XZ102-44	XZ102-48	XZ102-42
2C	Z315	XZ101-31	XZ101-24	XZ102-45	XZ102-43	XZ102-47	XZ102-41
2D	Z215	XZ101-37	XZ101-25	XZ102-38	XZ102-36	XZ102-40	XZ102-34
3A	Z305	XZ101-38	XZ101-26	XZ103-69	XZ103-67	XZ103-71	XZ103-65
3B	Z205	XZ101-39	XZ101-29	XZ103-62	XZ103-60	XZ103-64	XZ103-58
3C	Z317	XZ101-41	XZ101-27	XZ103-61	XZ103-59	XZ103-63	XZ103-57
3D	Z217	XZ101-43	XZ101-28	XZ103-54	XZ103-52	XZ103-56	XZ103-50
4A	Z307	XZ101-51	XZ101-40	XZ103-53	XZ103-51	XZ103-55	XZ103-49
4B	Z207	XZ101-55	XZ101-45	XZ103-46	XZ103-44	XZ103-48	XZ103-42
4C	Z319	XZ101-56	XZ101-42	XZ103-45	XZ103-43	XZ103-47	XZ103-41
4D	Z219	XZ101-57	XZ101-49	XZ103-36	XZ103-34	XZ103-40	XZ103-34
5A	Z309	XZ101-59	XZ101-47	XZ104-69	XZ104-67	XZ104-71	XZ104-65
5B	Z209	XZ101-61	XZ101-44	XZ104-62	XZ104-60	XZ104-64	XZ104-58
5C	Z321	XZ101-66	XZ101-58	XZ104-61	XZ104-59	XZ104-63	XZ104-57
5D	Z221	XZ101-68	XZ101-60	XZ104-54	XZ104-52	XZ104-56	XZ104-50
6A	Z311	XZ101-69	XZ101-63	XZ104-53	XZ104-51	XZ104-55	XZ104-49
6B	Z211	XZ101-70	XZ101-65	XZ104-46	XZ104-44	XZ104-48	XZ104-42
6C	Z323	XZ101-71	XZ101-67	XZ104-45	XZ104-43	XZ104-47	XZ104-41
6D	Z223	XZ101-72	XZ101-62	XZ104-38	XZ104-36	XZ104-40	XZ104-34

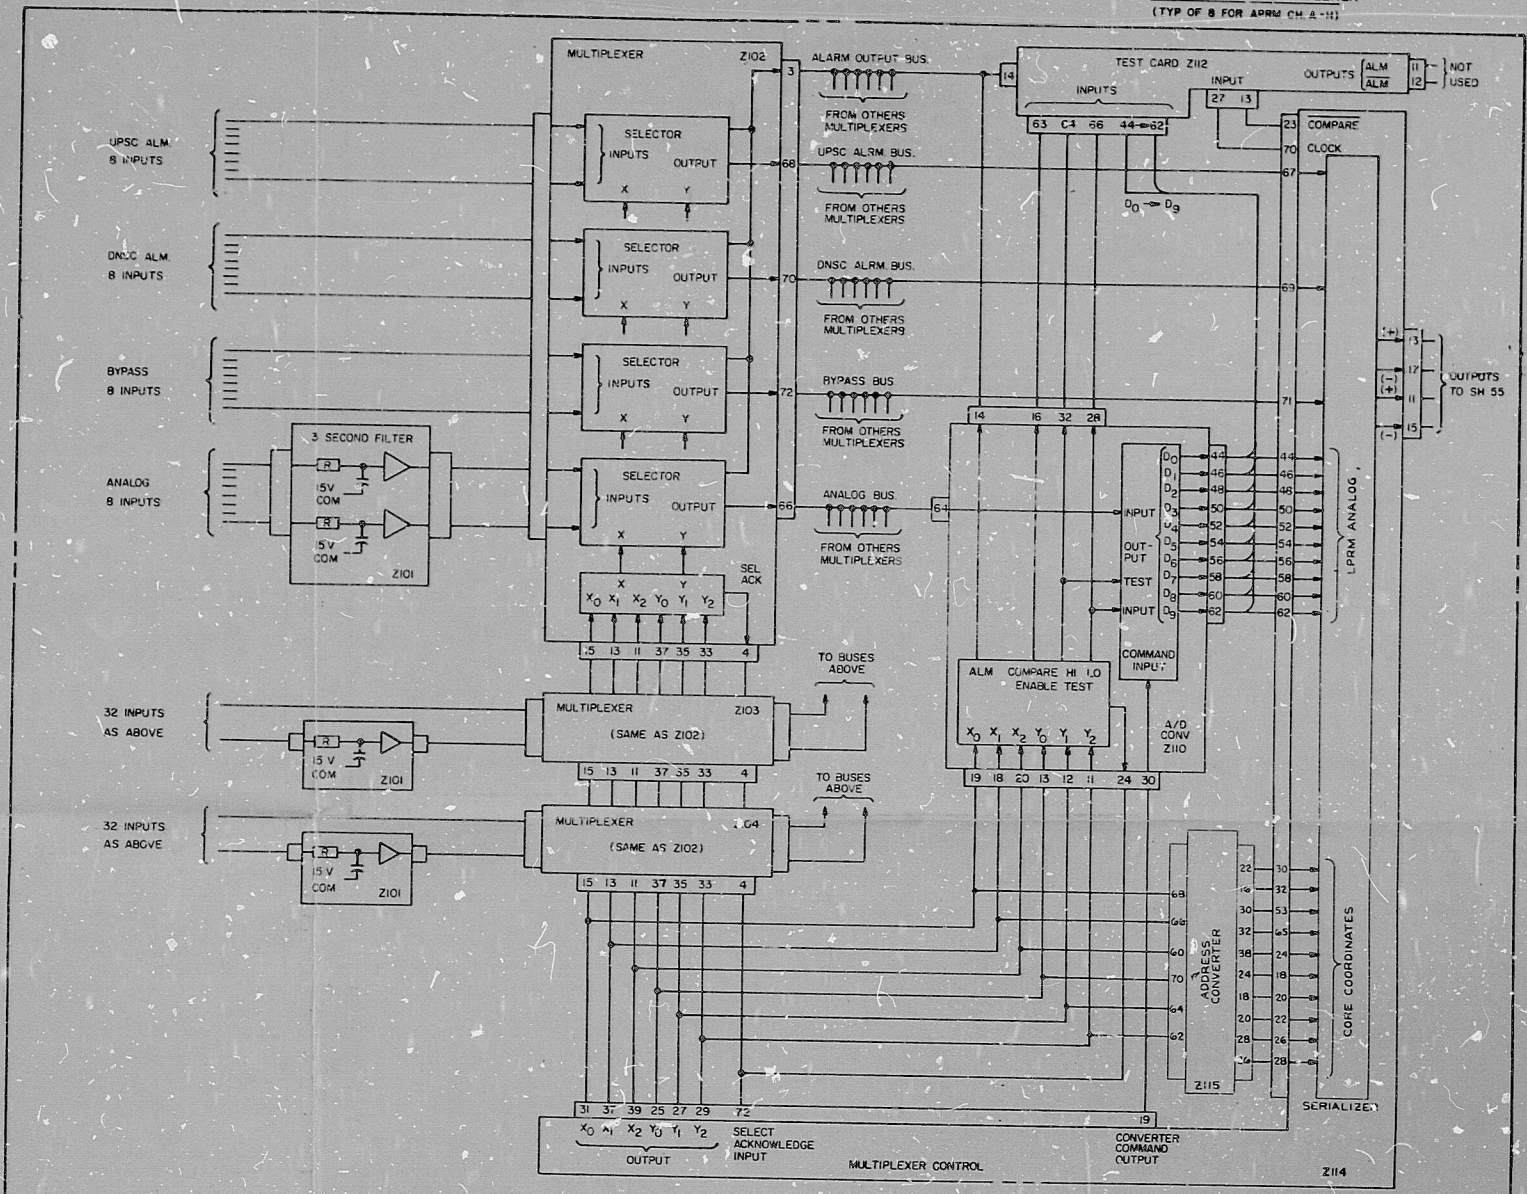

AR11 (FOR APRM CH. A-D)
 AR12 (FOR APRM CH. E-H)

- NOTE
 1. ALL WIRING ASSOCIATED
- APRM A, E 15 (A)
 - APRM B, F 15 (B)
 - APRM C, G 15 (C)
 - APRM D, H 15 (D)

TI
 APERTURE
 CARD

LINE CODES: NONE
 THIS SHEET

REV	DESCRIPTION	DATE	BY
1	ISSUED FOR REPAIR		
2	REPAIRED		
3	DOC. ONE-NUMBER		
4	CHK'D BY		
5	P. SHANNON		

PDR RIDS

8412200052

