


LFMG SET "A" CONTROL & INTLK CIRCUIT
S & W CAT NO. 1RCSA14

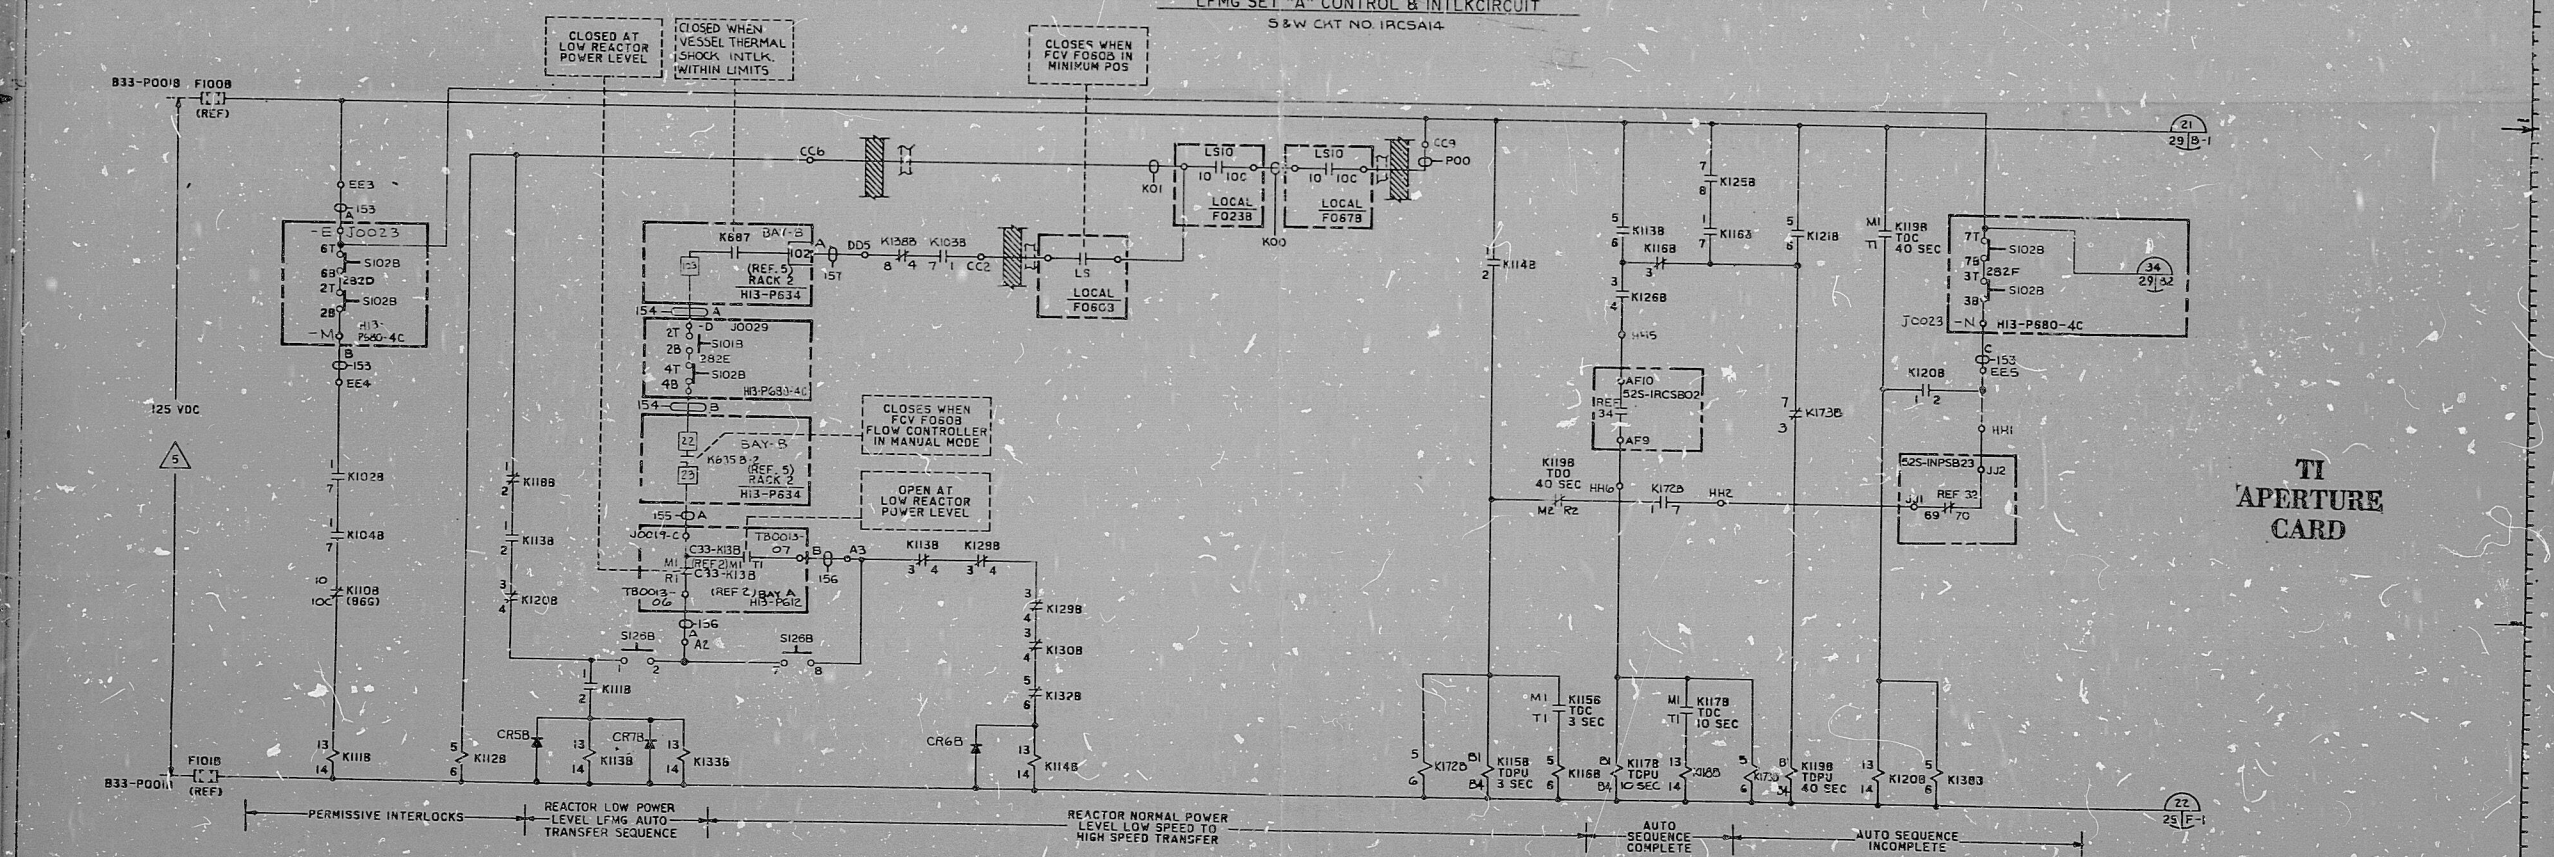

LFMG SET "B" CONTROL & INTLK CIRCUIT
S & W CAT NO. 1RCSB14

CABLE NO	LINE CODE
1B33A0167	149, 155
0113	150, 156
0220	148, 154
0184	152
0185	153

NO	REV	DATE	BY	CHKD BY	DESCRIPTION
11					
13					
9					

LINE CODES:
148 THRU 151, 282

TI
APERTURE
CARD

828-446AA
REV 28
DATE 12/28/57
BY BAR JOSE
CHKD BY

8412200057

PDR RIDS

