


NUCLEAR SAFETY-RELATED EXCLUSIONS

1. Fittings, tubing, piping & valves (not part of a safety-related piping system, etc.)
 - ☐ NONE
2. Instruments (do not serve a safety function)
 - ☑ 2RNPX6770
 - ☑ 2RNPX6780
 - ☑ 2RNPX6790
 - ☑ 2RNPX6800

2RNPX6770 (A)RHR
 2RNPX6780 (A)RHR
 2RNPX6790 (B)RHR
 2RNPX6800 (B)CONT. SPRAY

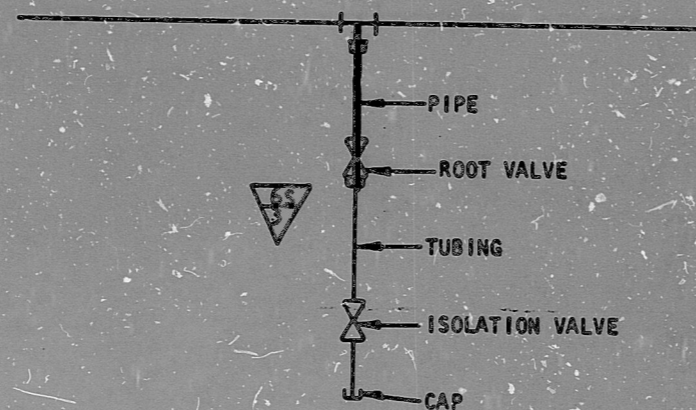

NOTE

1. 5D-700 ROOT VALVES ARE ACCEPTABLE FOR THIS APPLICATION. SUPPORT REQUIREMENTS PER THE ICS-A STANDARDS ARE APPLICABLE FOR INSTALLATION.

**Q A CONDITION 1
 NUCLEAR SAFETY RELATED**

(EXCEPT AS EXCLUDED ABOVE)

										DUKE POWER COMPANY		
										McGUIRE NUCLEAR STATION UNIT 2		
										INSTRUMENT DETAIL		
										AHU FOR CONT. SPRAY PUMP AND RHR PUMP MOTOR PRESS. TEST POINT		
0	PER NSM-MG-20669/00	SES	NSM	NSM	NSM	NSM	NSM	NSM	NSM	NSM	DESIGNER	DATE
ORIG.	THP. DATE 7-18-88										DRAWN	DATE
NO.	REVISIONS	DRN	CHKD	DATE	APPR	DATE	CIVIL	ELEC.	INSTR.	INSPECTED	DWG. NO.	REV.
											HC-2493-RN64	0

**SI
 APERTURE
 CARD**

**FOR INFORMATION
 ONLY**

SHT 10
 CL-3 HYDRO

PDR RIDS

8904190497

