


RECIRCULATION PUMP MOTOR C001A BREAKER 4A CONTROL
 (FOR DETAILS SEE S & W DWG ESK-SRC507
 S&W CKT NO IRC5A24)

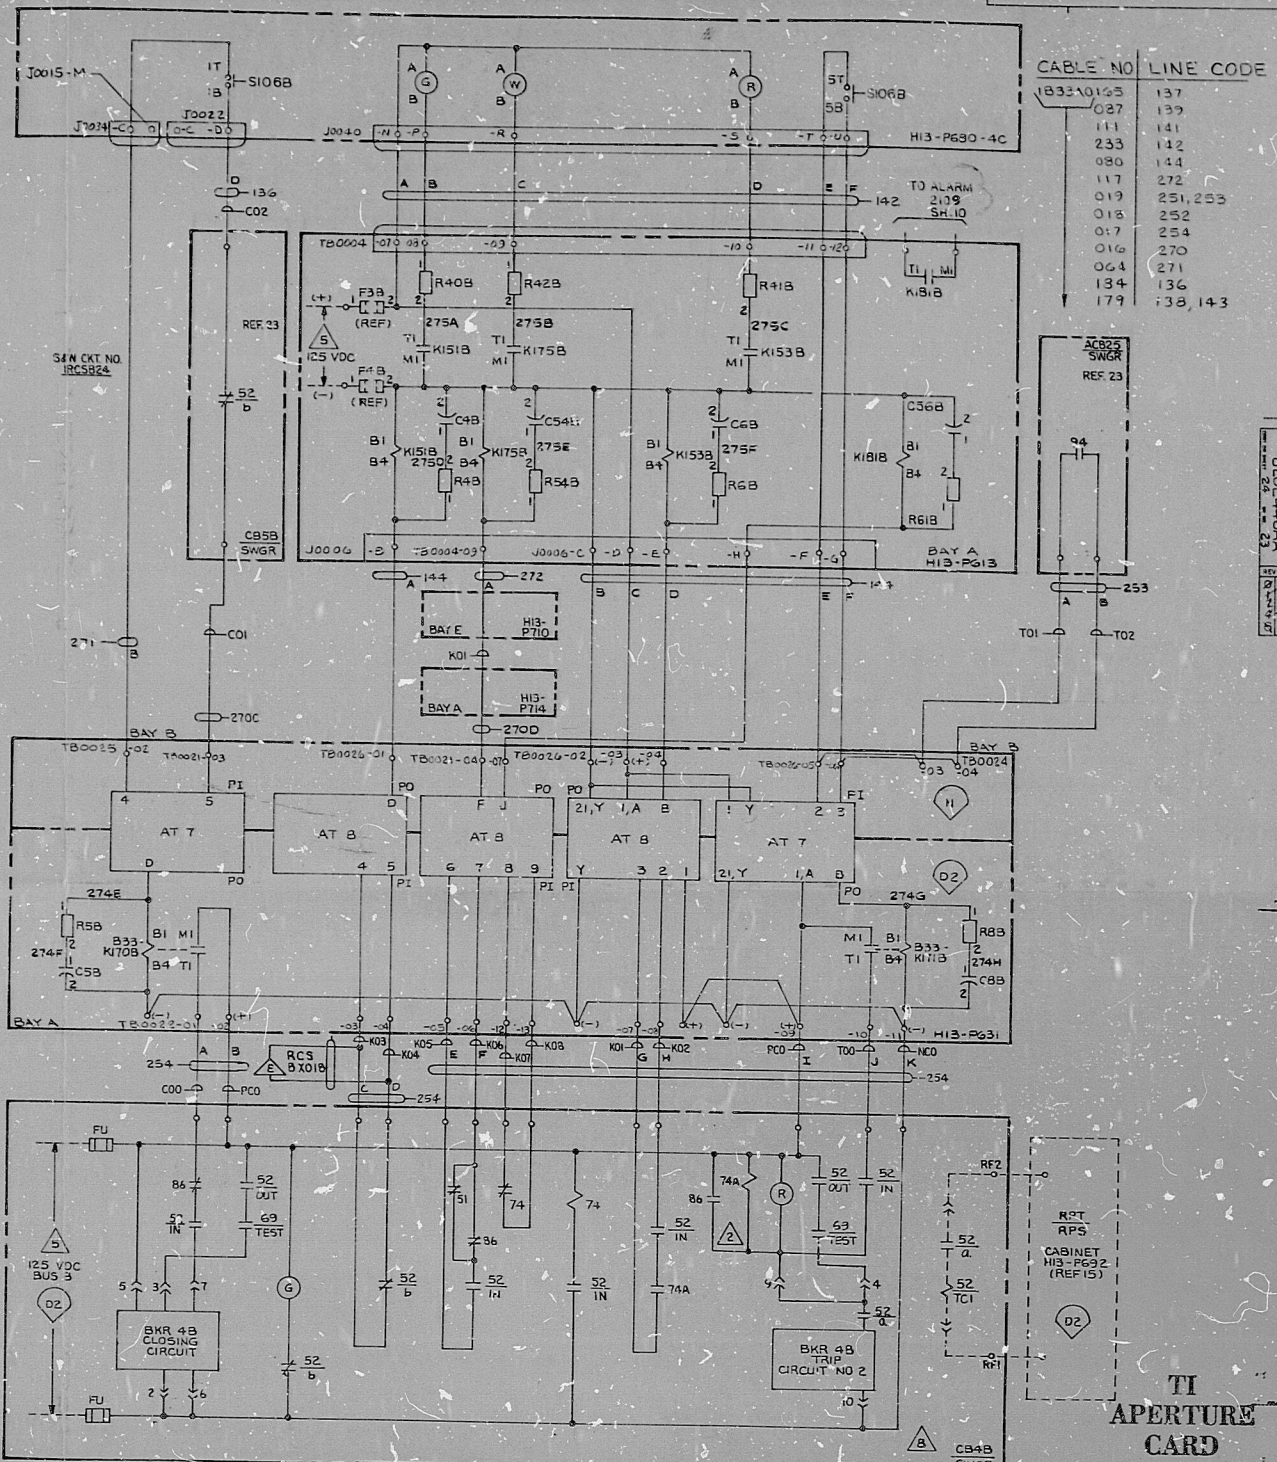

RECIRCULATION PUMP MOTOR C001B BREAKER 4B CONTROL
 (FOR DETAILS SEE S & W DWG ESK-SRC508
 S&W CKT NO IRC5B04)

CABLE NO	LINE CODE
133, 101, 5	137
027	139
111	141
233	142
080	144
117	272
019	251, 253
018	252
017	254
016	270
064	271
134	136
179	138, 143

TI
 APERTURE
 CARD

LINE CODES: 136-139, 141-144,
 231-254, 270-272.

NO	REV	DATE	BY	CHKD	APP'D	DESCRIPTION
13	NJ48056					REACTOR RECIRCULATION SYSTEM
7	NJ39632					REACTOR RECIRCULATION SYSTEM
2	NJ10830					REACTOR RECIRCULATION SYSTEM
1	NJ10812					REACTOR RECIRCULATION SYSTEM
9	NJ47773					REACTOR RECIRCULATION SYSTEM
4	NJ20931					REACTOR RECIRCULATION SYSTEM
11	NJ54233					REACTOR RECIRCULATION SYSTEM
6	NJ39697					REACTOR RECIRCULATION SYSTEM

PROJECT NO: 82BE446AA
 SAN JOSE
 DATE: 12-7-74
 DRAWN BY: [Signature]
 CHECKED BY: [Signature]
 APPROVED BY: [Signature]

8412200068

PDR RIDS

