




DISCHARGE BLOCK VALVE B33-F067A
 S+W Ckt No. IRC5A12
 MCC NO. INHS-MCC2A
 REF 26

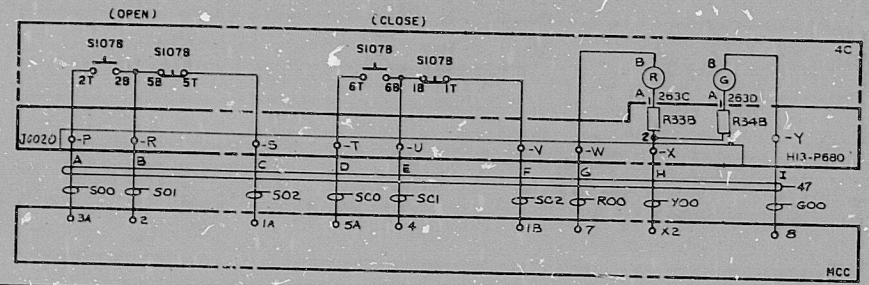

DISCHARGE BLOCK VALVE B33-F067B
 S+W CIRCUIT NO. IRC5B12
 MCC NO. INHS-MCC2B
 REF 26

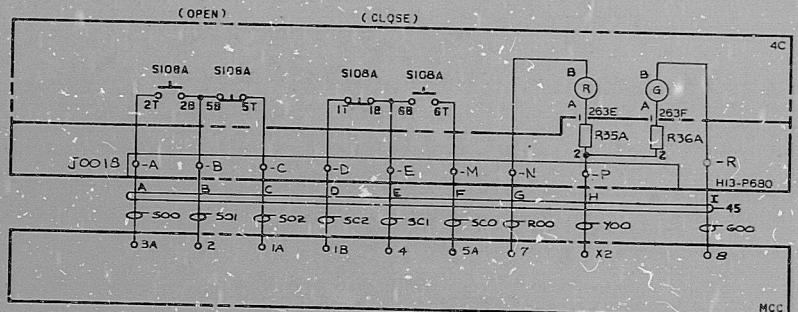

SUCTION VALVE B33-F023A
 S+W CIRCUIT NO. IRC5A13
 MCC NO. INHS-MCC 2A
 REF 27

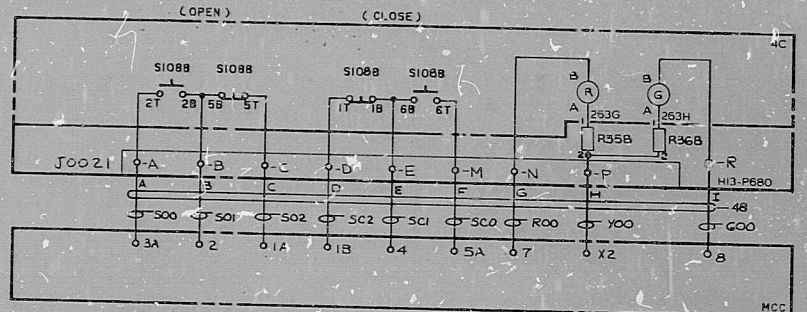

SUCTION VALVE B33-F023B
 S+W CIRCUIT NO. IRC5B13
 MCC NO. INHS-MCC2D
 REF 27

TT
 APERTURE
 CARD

| CABLE NO. | LINE CODE |
|-------------|-----------|
| 1B 33A 01B1 | 44 |
| 01B0 | 45 |
| 01B2 | 47 |
| 01B3 | 48 |

LINE CODES: 44, 45, 47, 48, 269.

| NO. | DESCRIPTION | DATE | BY |
|-----|-------------|------|----|
| 2 | REVISION | | |
| 3 | REVISION | | |
| 4 | REVISION | | |
| 5 | REVISION | | |
| 6 | REVISION | | |
| 7 | REVISION | | |

8412100076

PDR RIDS

